


19 JUL 2019

19 / 1562 / 12

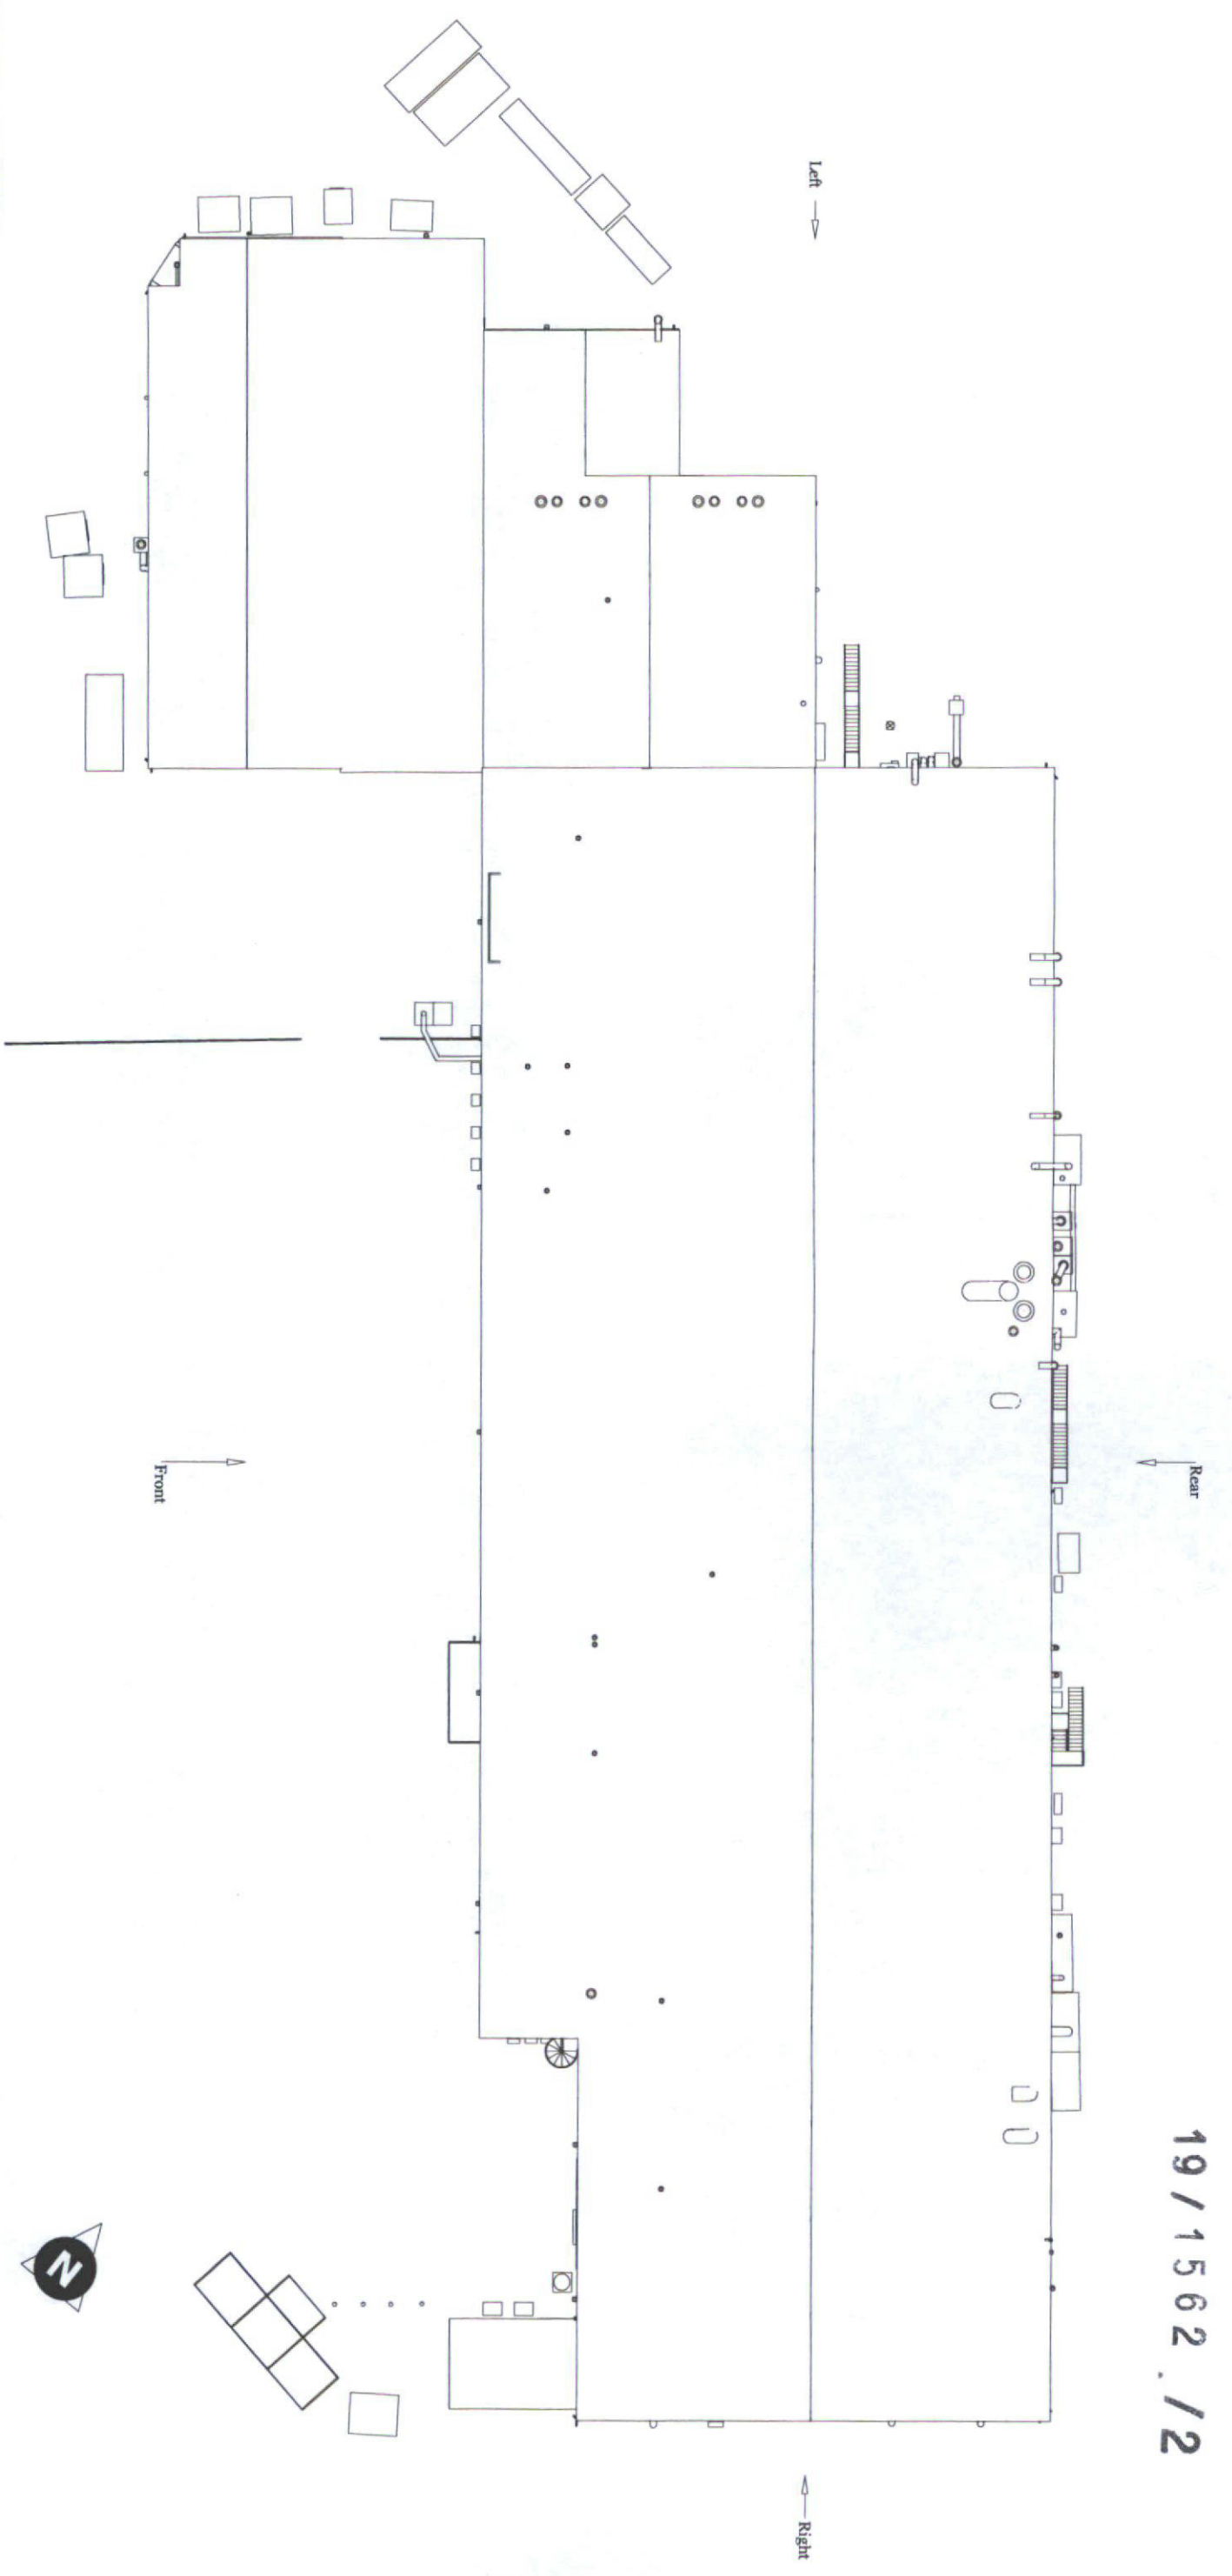

Existing Roof Plan

Do not scale off the drawing, use written dimensions only. Point to the correct line shown in the site book.  
 This drawing is issued subject to the conditions set out in the contract. It is not to be used for any other purpose without the written consent of simplydesignsolutions.  
 Responsibility cannot be accepted for alterations and/or deviations from this design without prior acknowledgment of simplydesignsolutions.  
 All levels and dimensions to be checked on site. All level and dimensional discrepancies are to be brought to the immediate attention of simplydesignsolutions.

Existing Roof Plan

Planning Application Drawings

www.simplydesignsolutions.co.uk

Loughborough: info@simplydesignsolutions.co.uk Nuneaton: Tel: 01509 558364 Mobile: 07906 869069 Tel: 02476 326365 Mobile: 07717 416405			
Date: 01/07/2019	Drawn: RG	Checked: -	
Meggett Composites Ltd	Job Ref: 18308		
Gelderhall Road, Shepshed, Leics, LE12 9NH			
Dwg No: 003	Rev No: -	Scale: 1:200	Size: A1