



Existing Rear Elevation

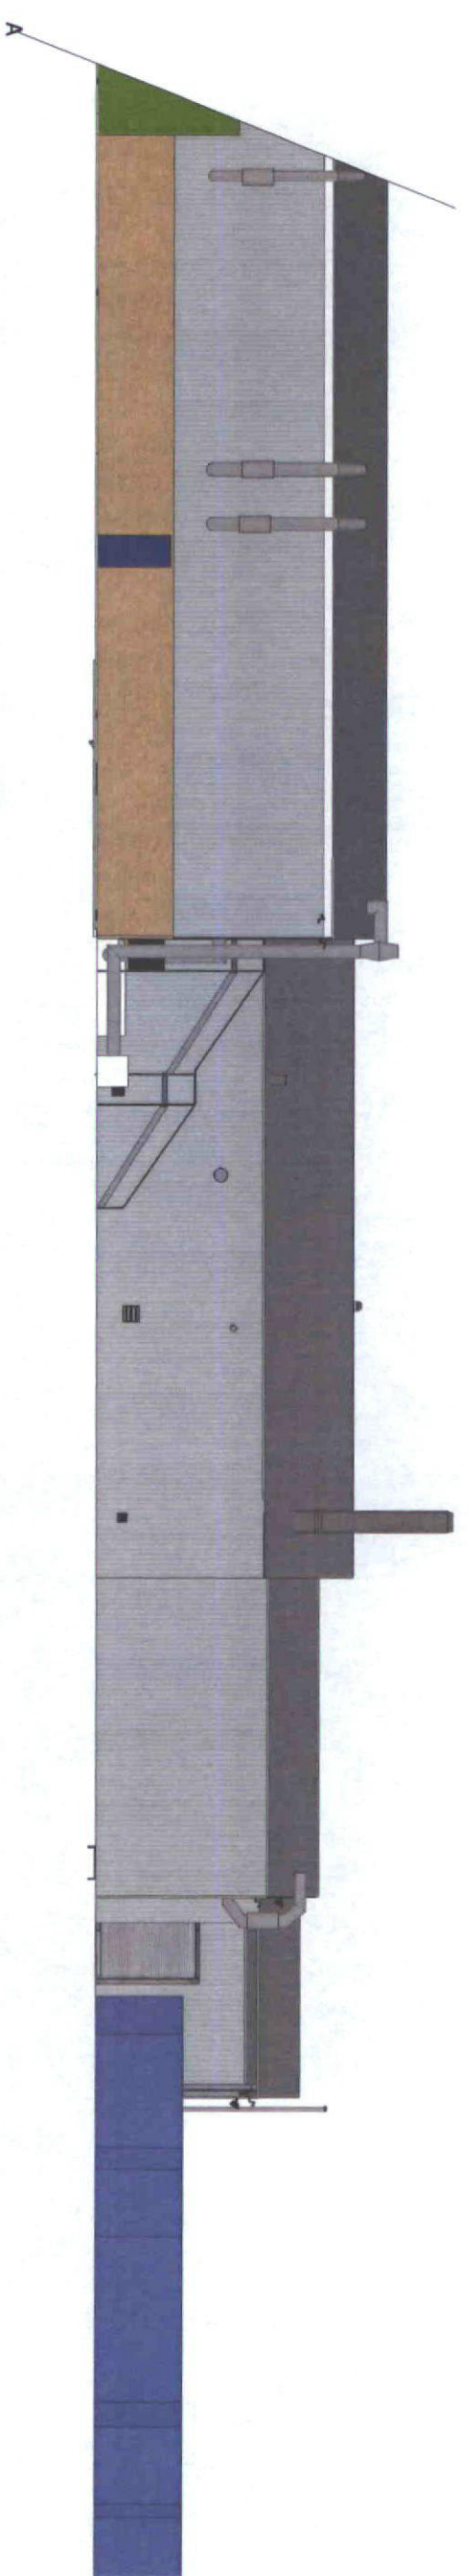

Existing Rear Elevation (Continued)

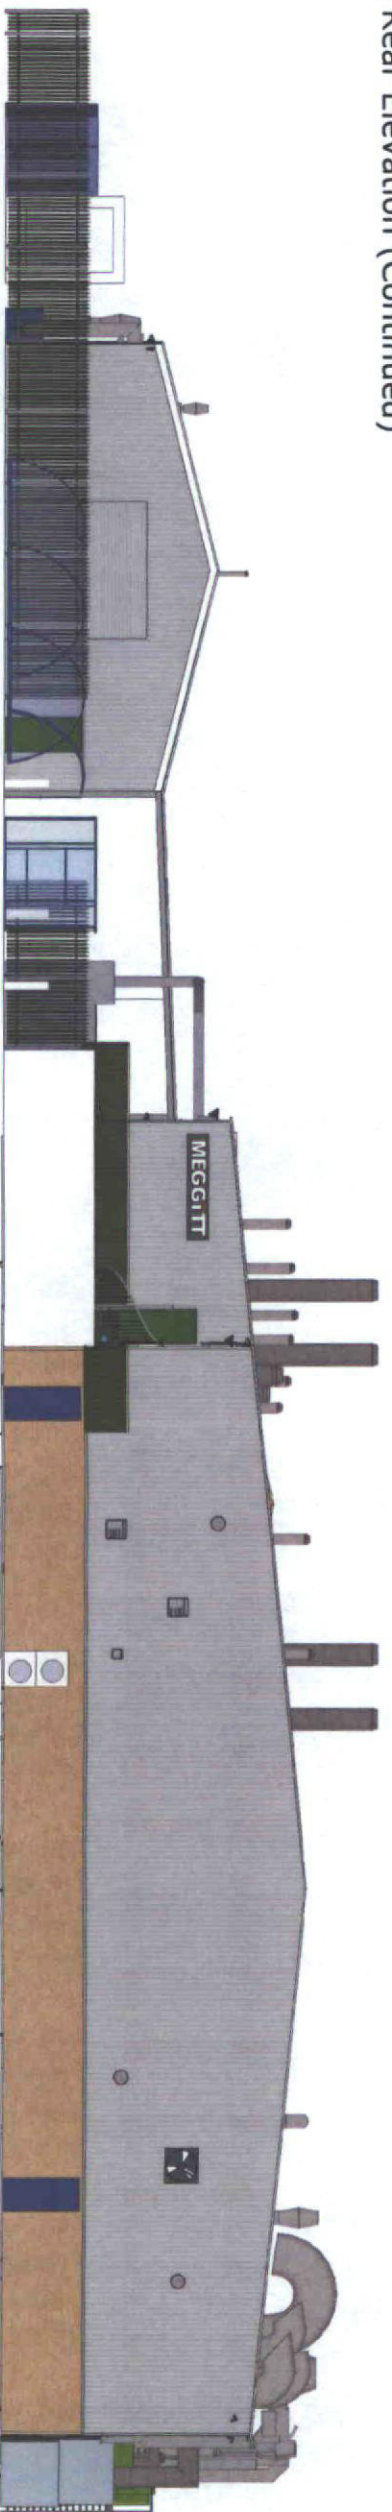

Existing Right Elevation



Do not scale off this drawing, use written dimensions only. Refer to the correct size shown in the title block.
 This drawing is a color coded drawing to aid in construction with all other relevant drawings and specifications.
 Responsibility cannot be accepted for alteration and/or deviation from this design without prior acknowledgment of Simple Design Solutions.
 All levels and dimensions to be checked on site, all level and dimensional discrepancies are to be brought to the immediate attention of Simple Design Solutions.

simplydesignsolutions		info@simplydesignsolutions.co.uk	
Loughborough:		Tel: 01509 558364	
Nuneaton:		Tel: 02476 326365	
Date: 01/07/2019		Drawn: RG	Checked: -
Meggitt Composites Ltd		Job Ref: 18308	
Gelderhall Road, Shepshed, Leics, LE12 9NH			
Dwg No: 002	Rev No: -	Scale: 1:100	Size: A1