



Existing Front Elevation

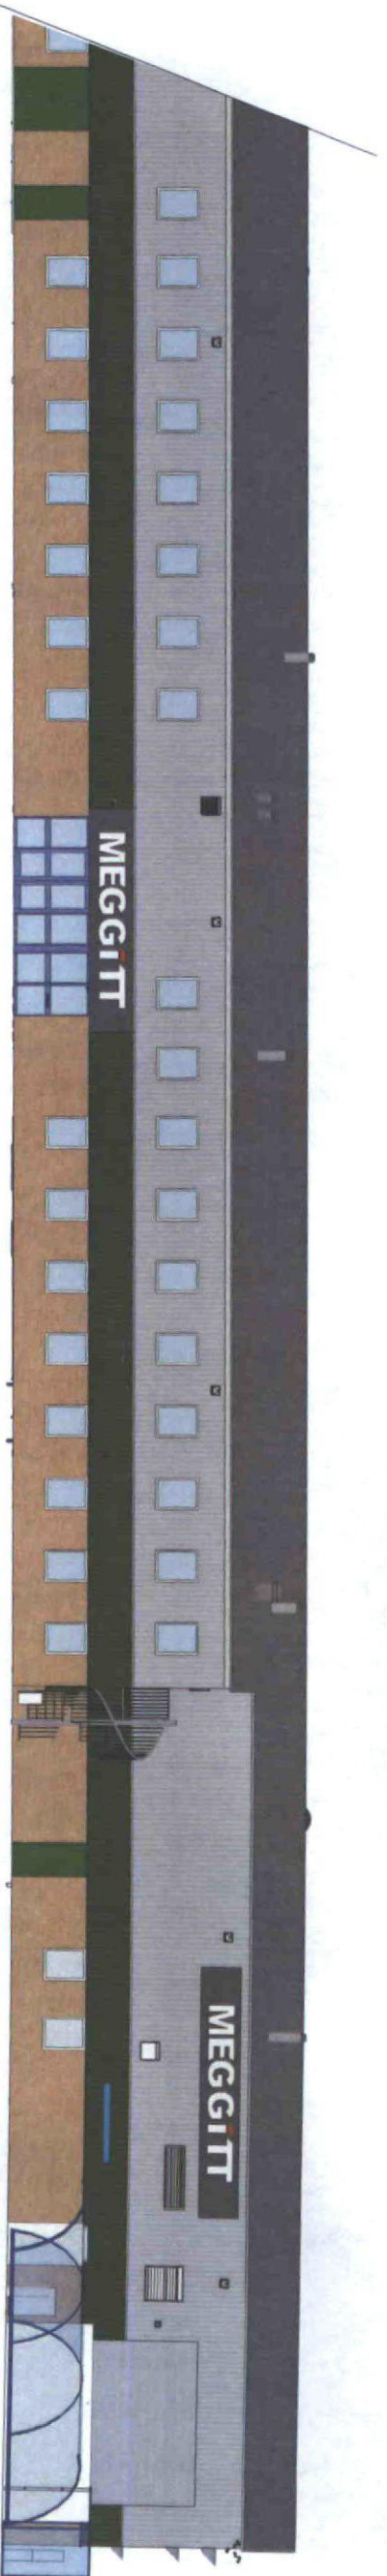

Existing Front Elevation (Continued)

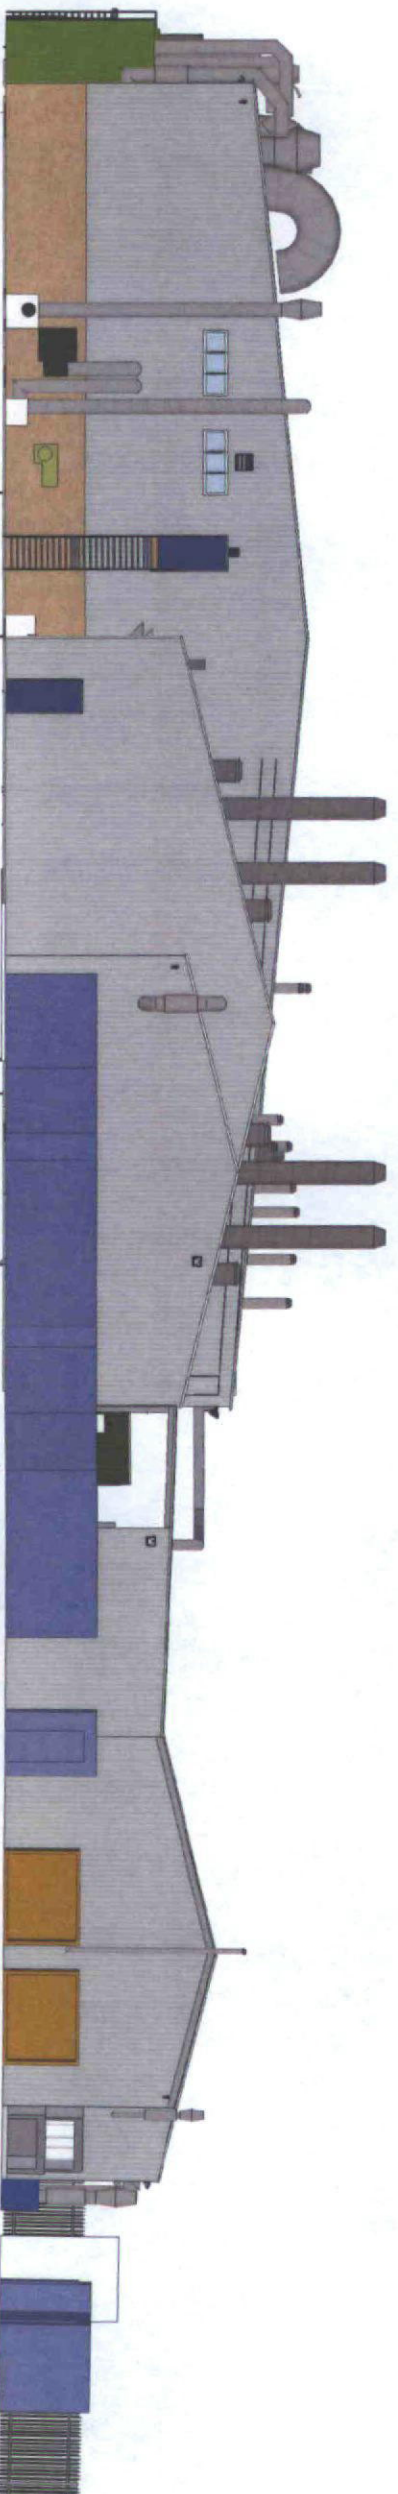

Existing Left Elevation



*Do not scale off this drawing, use written dimensions only. Refer to the correct scale shown in the title block.  
 This drawing is issued subject to the conditions of use set out in the relevant drawing and specifications.  
 Responsibility cannot be accepted for alterations and/or deviation from this design without prior agreement of Simply Design Solutions.  
 All levels and dimensions to be checked on site, all level and dimensional discrepancies are to be brought to the immediate attention of Simply Design Solutions.*

**simplydesignsolutions**

info@simplydesignsolutions.co.uk  
 Loughborough: Tel: 01509 558364  
 Nuneaton: Tel: 02476 326365

Date: 01/07/2019  
 Drawn: RG  
 Checked: -

Meggitt Composites Ltd  
 Job Ref: 18308

Gelderhall Road, Shepshed, Leics, LE12 9NH

Dwg No: 001  
 Rev No: -  
 Scale: 1:100  
 Size: A1