



19 JUL 2019


19/1562 / 12

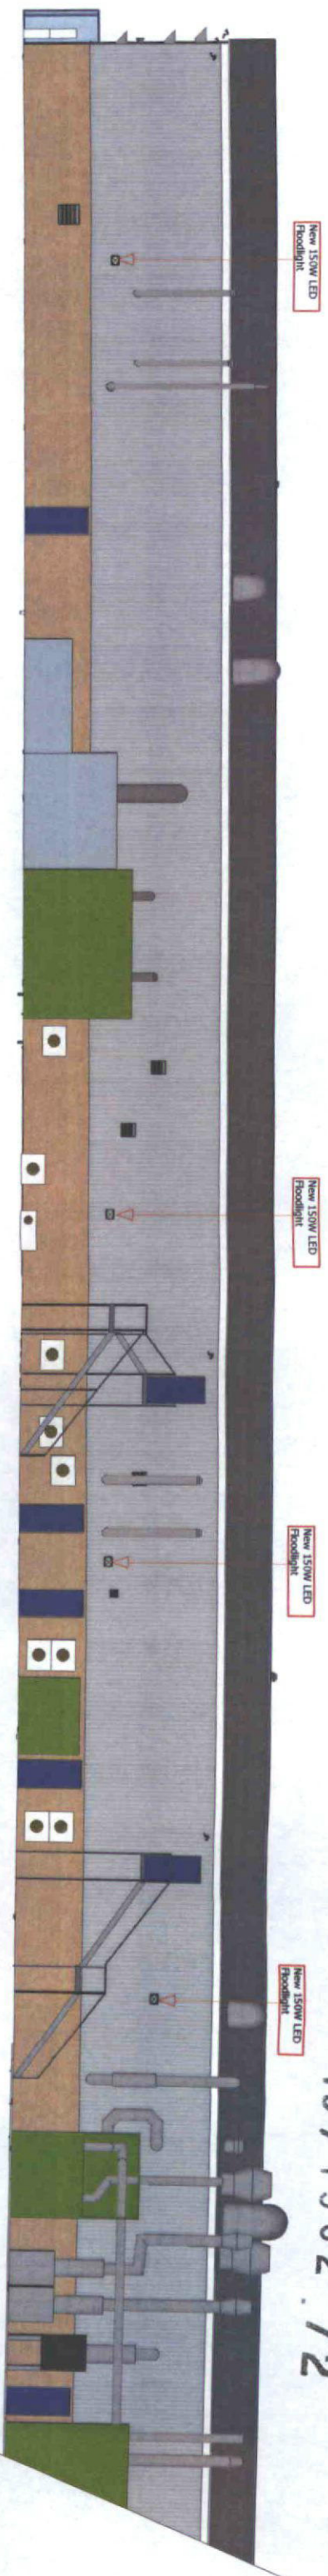

Proposed Rear Elevation

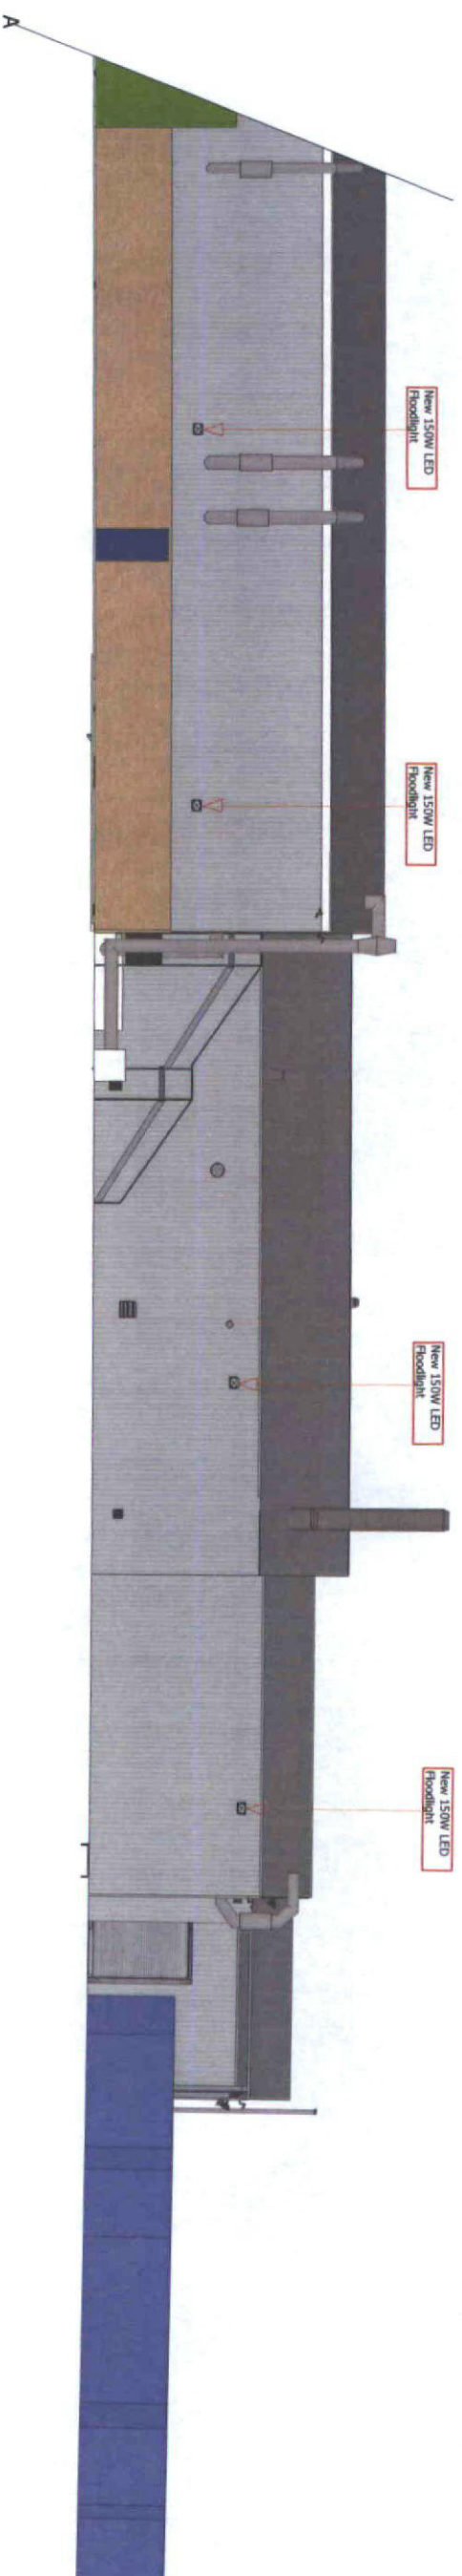

Proposed Rear Elevation (Continued)

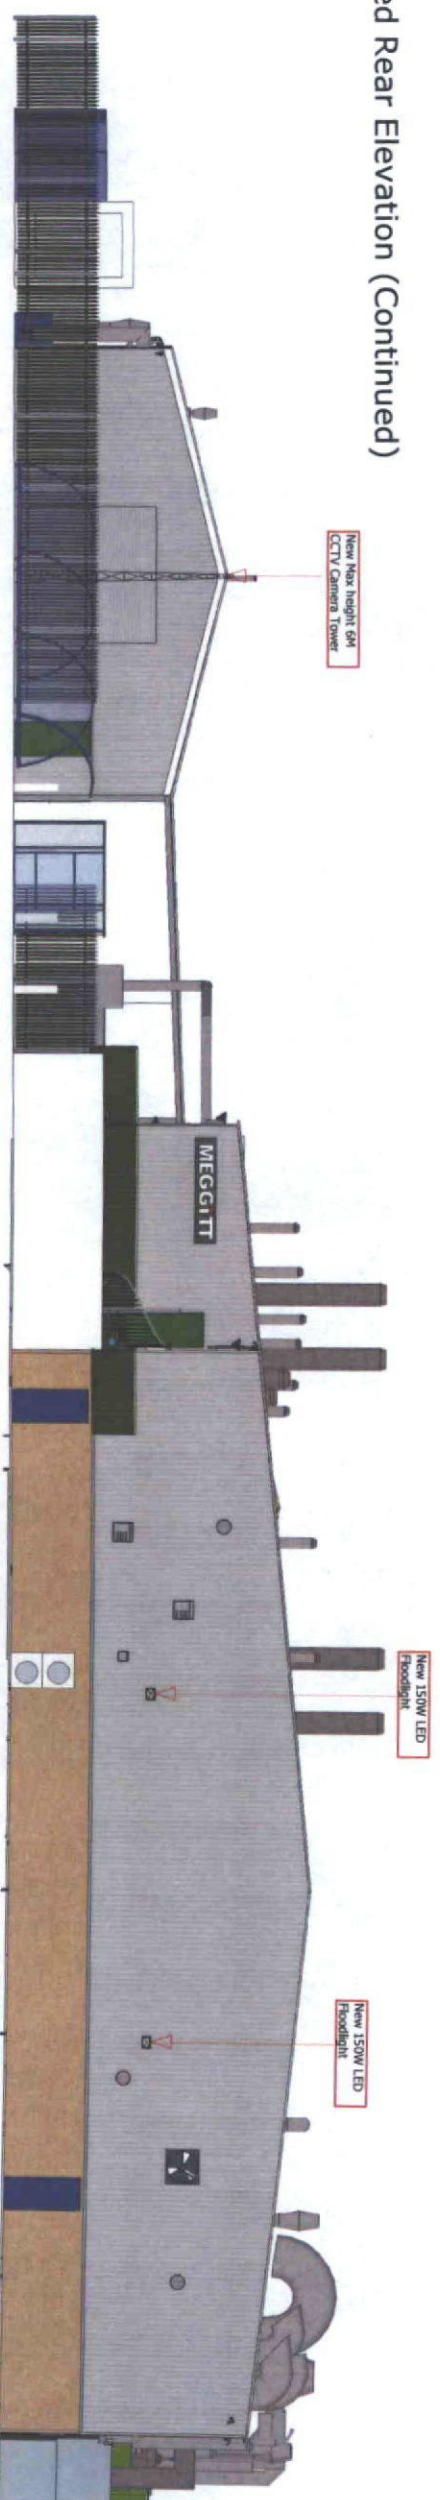

Proposed Right Elevation

*Do not scale off the drawing, use written dimensions only. Refer to the correct LTR shown in the title block.  
 This drawing is a colour coded elevation and is not to be used in conjunction with all other relevant drawings and specifications.  
 Responsibility cannot be accepted for alterations and/or deviation from this design without prior acknowledgement of simpledesignsolutions.  
 All elevations are dimensioned to be checked on site. All elevations are dimensioned to be brought to the immediate attention of simpledesignsolutions.*

Proposed Rear & Right Elevations Planning Application Drawings



www.simpledesignsolutions.co.uk

**simpledesignsolutions**

info@simpledesignsolutions.co.uk  
 Loughborough: Tel: 01509 558364  
 Nuneaton: Tel: 02476 326365

Date: 01/07/2019  
 Drawn: RG  
 Checked: -

Meggitt Composites Ltd  
 Job Ref: 18308

Gelderhall Road, Shepshed, Leics, LE12 9NH

Dwg No: 005 Rev No: - Scale: 1:100 Size: A1