



19 JUL 2019


19/1562/12

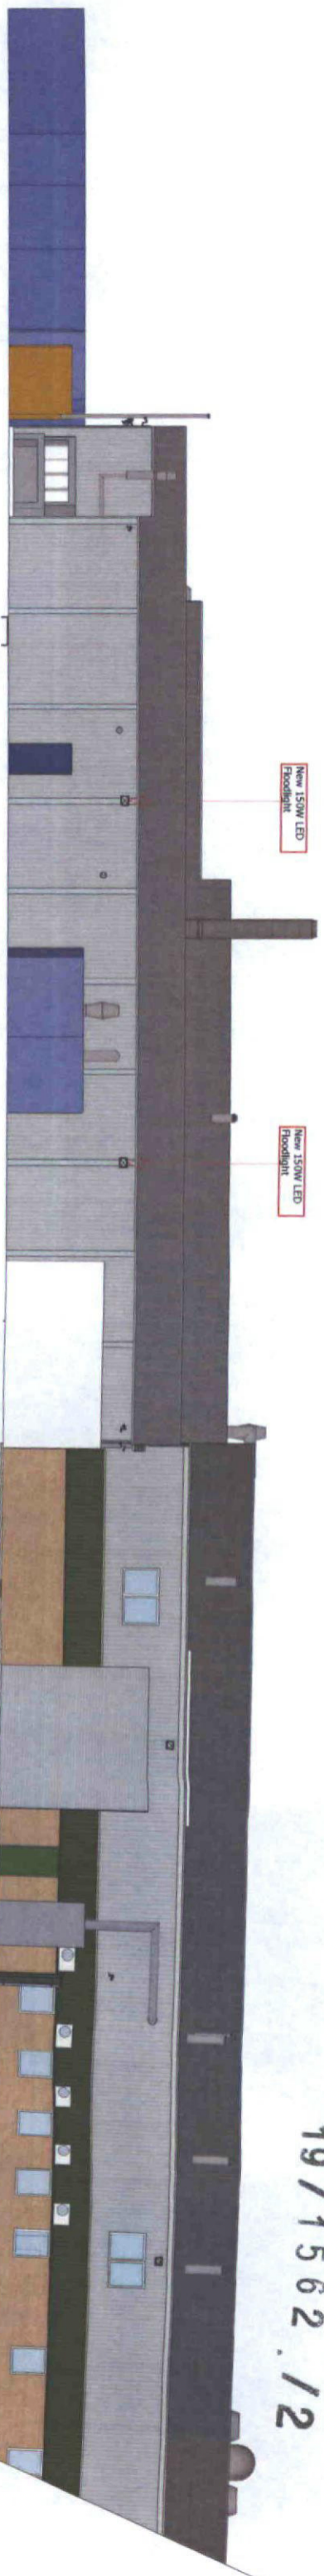

Proposed Front Elevation

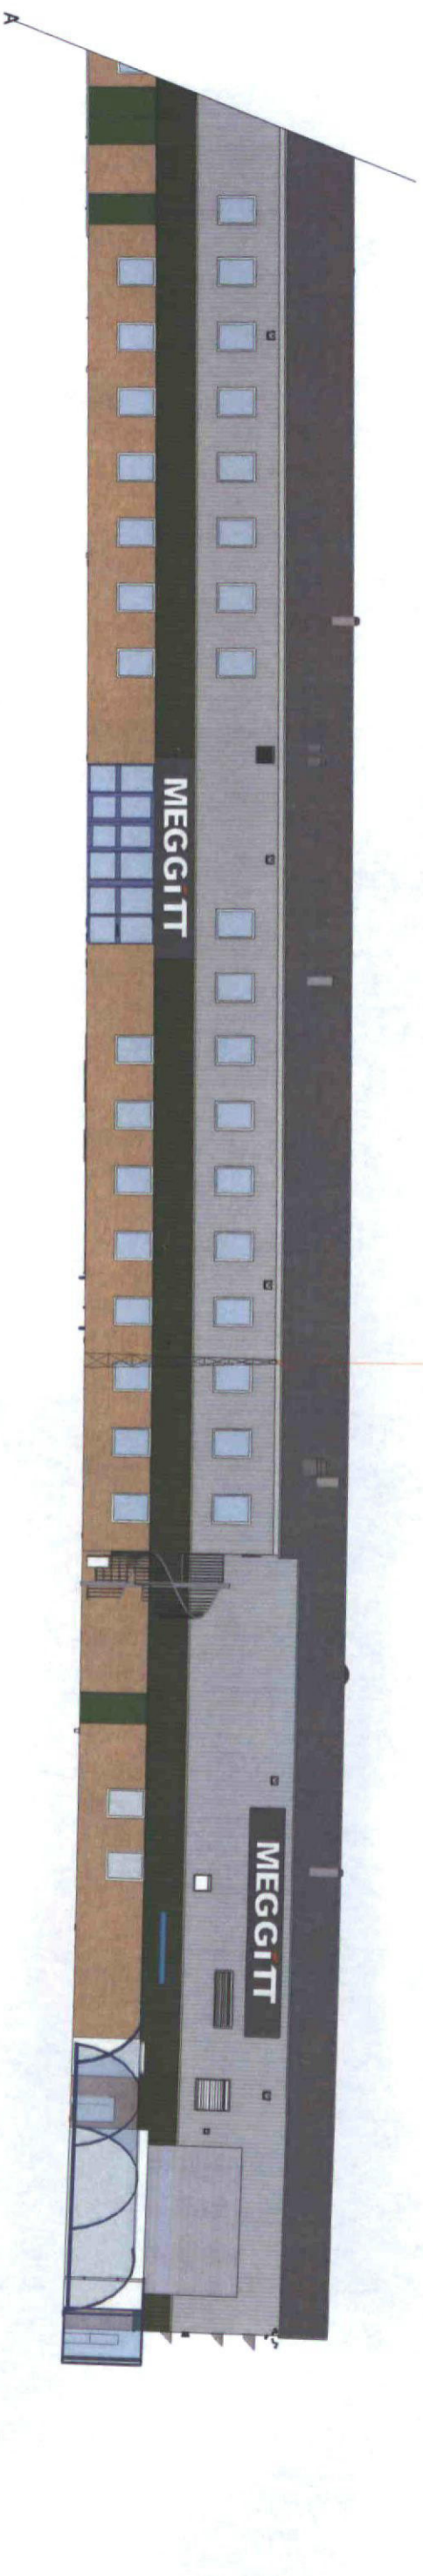

Proposed Front Elevation (Continued)

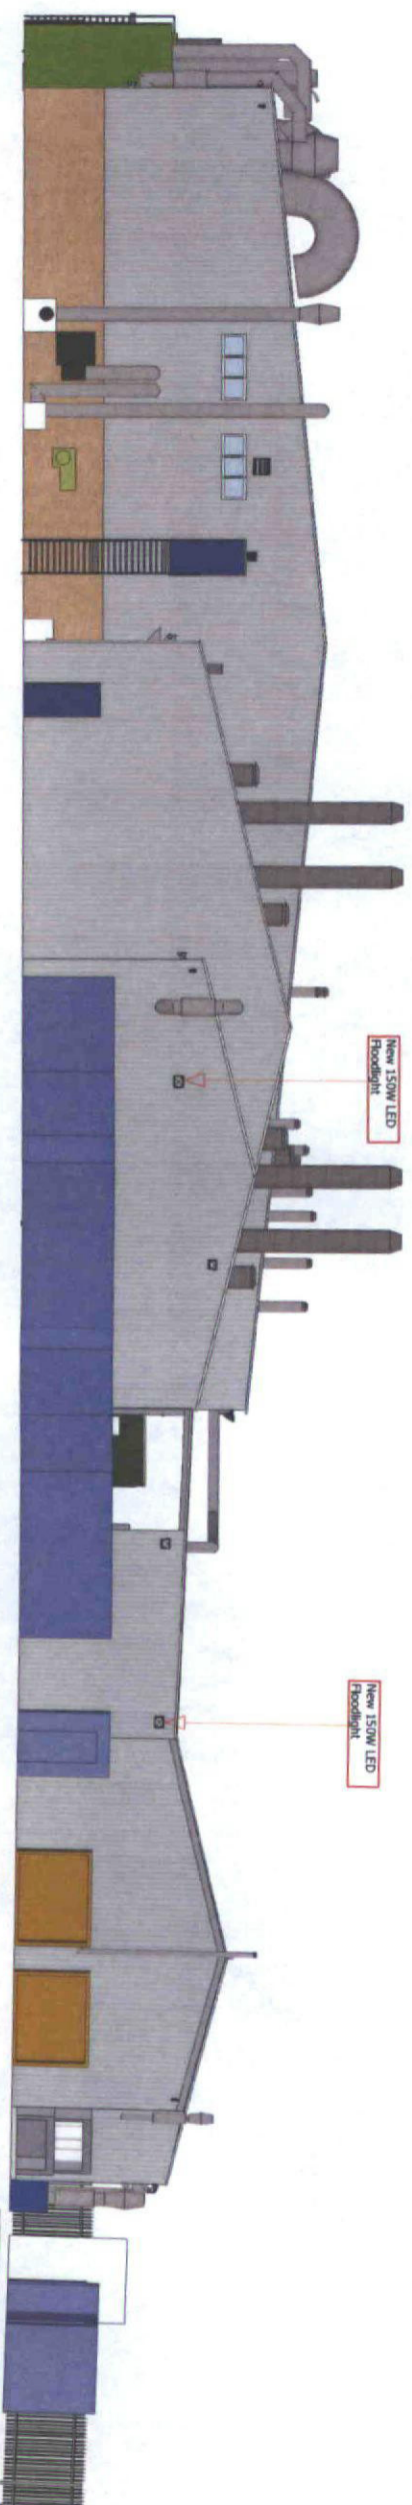

Proposed Left Elevation

*Do not scale off the drawing, use written dimensions only. Refer to the correct size shown in the title block.
 This drawing is a colour coded layout to be read in conjunction with all other relevant drawings and specifications.
 Responsibility cannot be accepted for alterations and/or deviation from the design without your acknowledgment of any discrepancies.
 All work and dimensions to be checked on site at level and dimensional discrepancy one to be brought to the immediate attention of simplydesignsolutions.*



simplydesignsolutions

Loughborough: info@simplydesignsolutions.co.uk
 Nuneaton: Tel: 01509 558364
 Mobile: 07906 869069
 Tel: 02476 326365 Mobile: 07717 416405

Date: 01/07/2019 Drawn: RG Checked: -

Meggitt Composites Ltd Job Ref: 18308

Gelderhall Road, Shepshed, Leics, LE12 9NH

Dwg No: 004 Rev No: - Scale: 1:100 Size: A1