


Left Elevation




Front Elevation



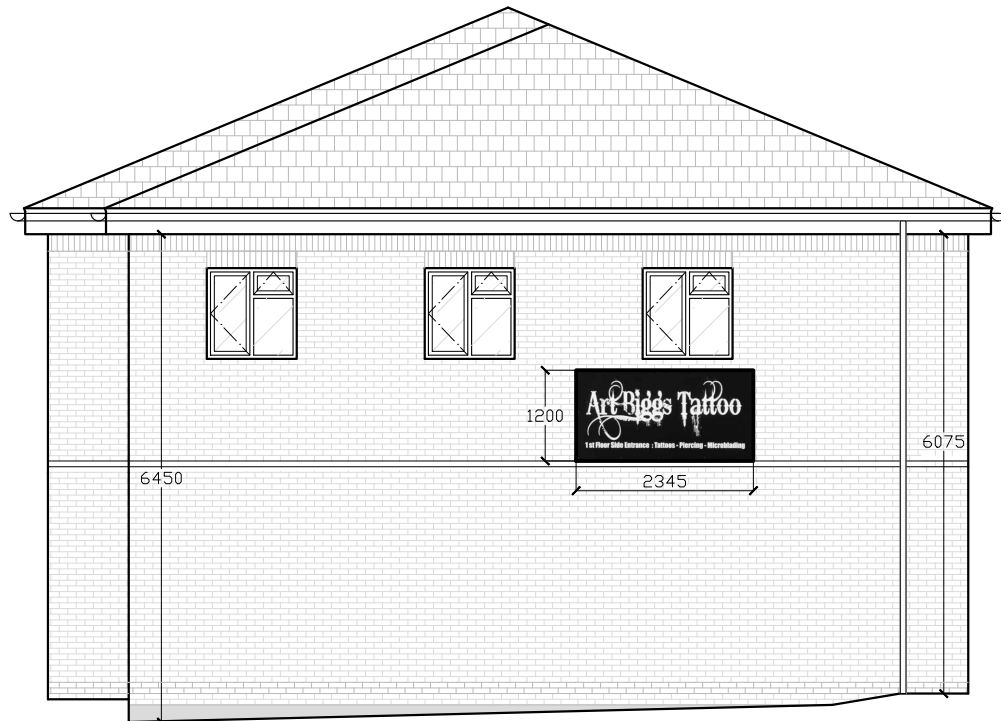

Right Elevation

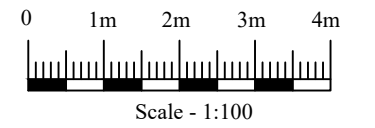

Rear Elevation



Client GAMBLE AND HOLLIS BUTCHERS 1193 MELTON ROAD SYSTON LEICESTERSHIRE	
Job 2nd FLOOR OFFICES	
Title ELEVATIONS SHOWING SIGNAGE	
C.P. ASSOCIATES CHARTERED SURVEYORS BUILDING CONSULTANTS 	
Braemar Court, 1311a Melton Road, Syston, Leicester, LE7 2EN. Telephone: 0116 260 7211 Facsimile: 0116 260 5511 	
Dwg. No. GH/02	Date 12/09/19
Scale 1:100@A3	Drawn by DSP