






Front Elevation

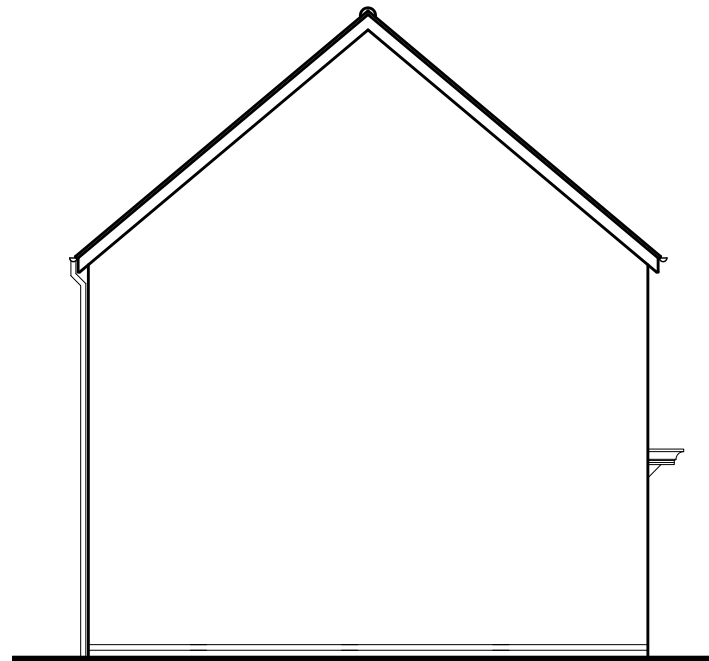

Side Elevation

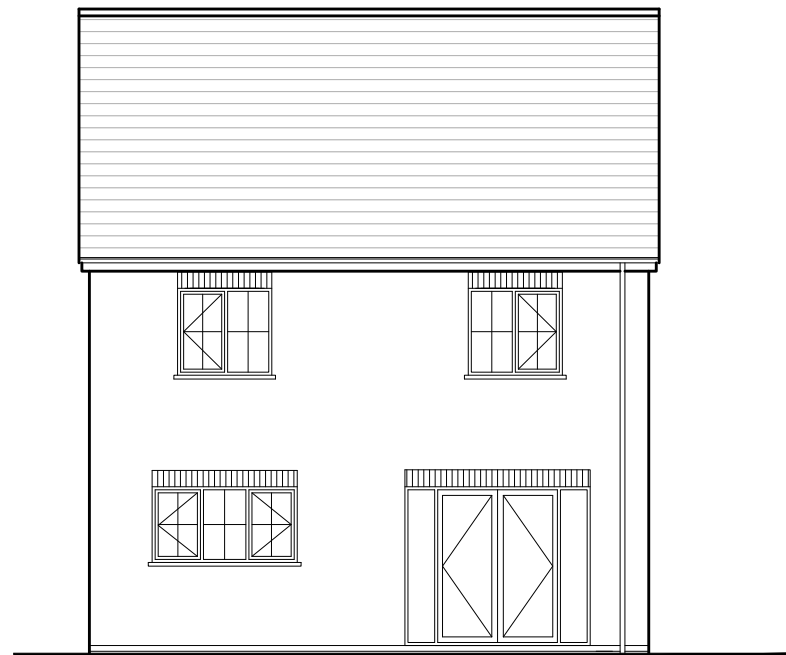

Rear Elevation

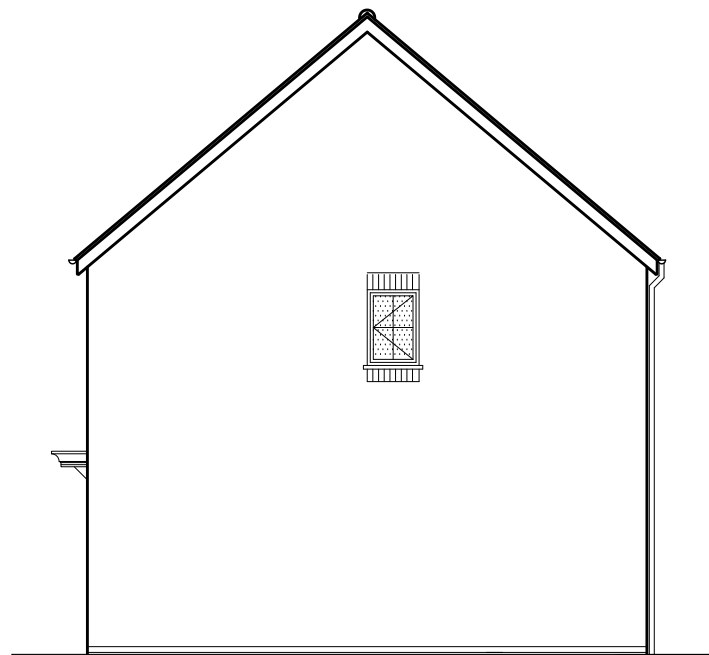


Side Elevation

PROJECT TITLE:	
PLANNING DRAWING D3-31-C	
DRAWING TITLE: Elevations	
DRAWING SCALE: 1:100 @ A3	
DRAWN BY: RK	CHECKED BY: -
DRAWING STATUS: Planning	DRAWING DATE: JULY 2020
DRAWING NUMBER: D3-31-C-PL AS 01	DRAWING REVISION: A


DESIGN DEPARTMENT




JELSON LTD
370 LOUGHBOROUGH ROAD
LEICESTER
LE4 5PR
Tel: 0116 2661541 - Fax: 0116 2664589 - Web: www.jelson.co.uk

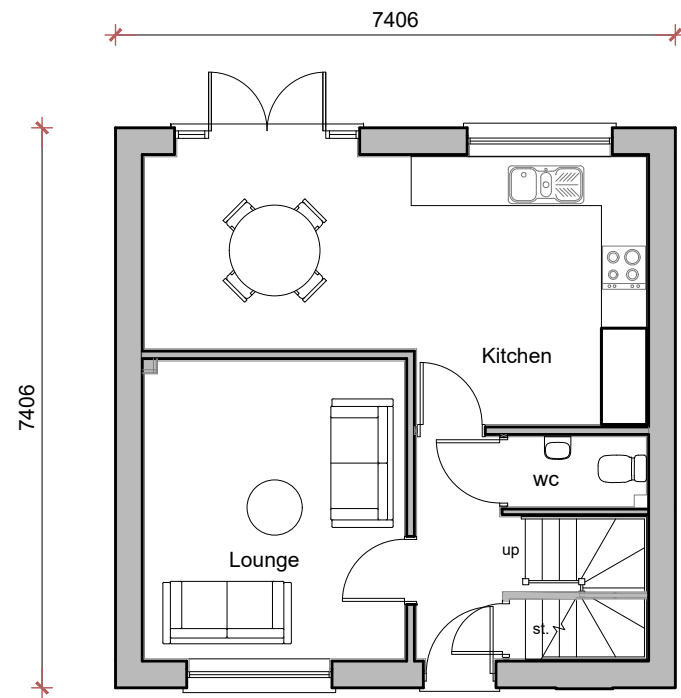

Ground Floor
Plan [AS]

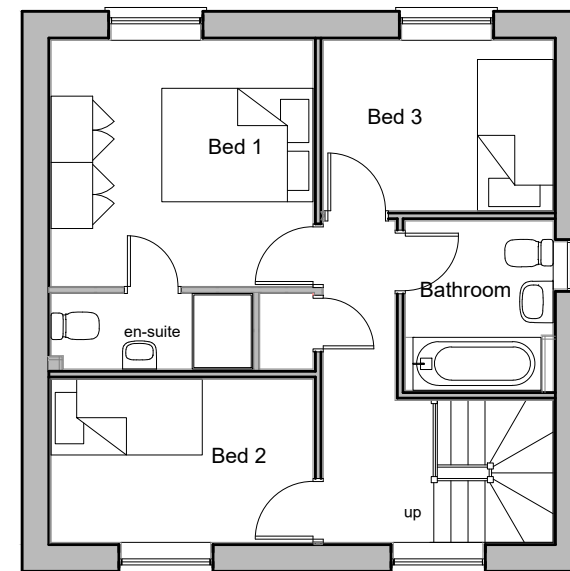

First Floor Plan [AS]

PROJECT TITLE:	
PLANNING DRAWING D3-31-C	
DRAWING TITLE: Floor Plans	
DRAWING SCALE: 1:100 @ A3	
DRAWN BY: RK	CHECKED BY: -
DRAWING STATUS: Planning	DRAWING DATE: JULY 2020
DRAWING NUMBER: D3-31-C-PL AS 02	DRAWING REVISION: -
DESIGN DEPARTMENT	
	
<small>JELSON LTD 370 LOUGHBOROUGH ROAD LEICESTER LE4 5PR Tel: 0116 2661541 - Fax: 0116 2664589 - Web: www.jelson.co.uk</small>	