



FRONT ELEVATION SIDE ELEVATION

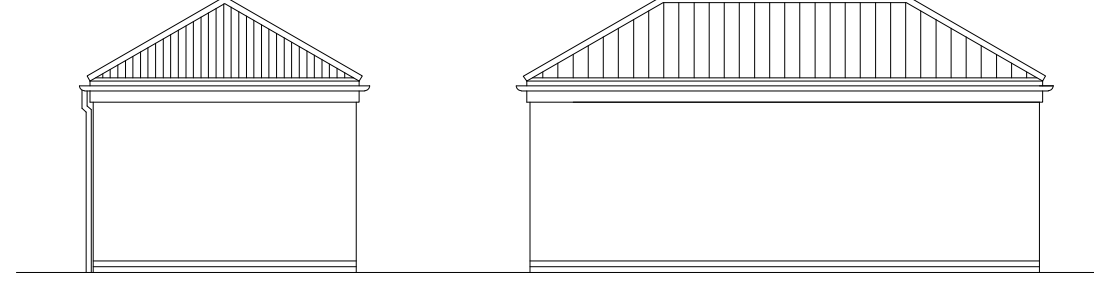

REAR ELEVATION SIDE ELEVATION

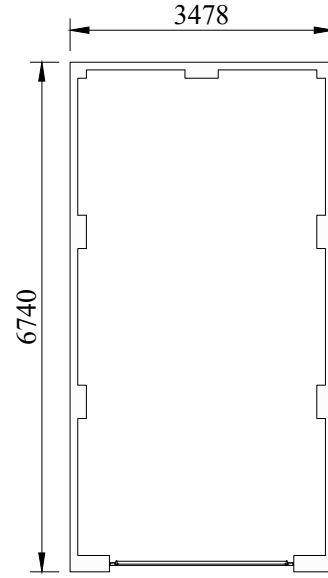

FLOOR PLAN

Dwg Title: FLOOR PLANS & ELEVATIONS

House Type Code: LSG1H8 + Reduced Soffit

Drawing No.: LSG1H8.01

Drawn: KM

Checked:

Date: 15.06.21


Scale: 1:100

WARNING TO HOUSE PURCHASERS:
 Buyers are advised that this is a working drawing and the contents of this drawing are subject to change without notice at any time during the build process. The layout, form, content and dimensions specified are included for general guidance only. Whilst we make every effort to ensure our drawings are up to date there may be an unavoidable delay in updating these due to changes in regulations and/or re-planning. Purchasers are advised to check with the Sales Adviser whether any alterations have been made to this drawing. The contents of this drawing do not constitute a contract, part of any contract or warranty unless specifically incorporated into the contract. They should not be relied upon for the purpose of entering into a contract to purchase any property.

Planning 1 of 4

A Soffit updated in-line with latest working drawings.

15.06.21

 

DAVID WILSON HOMES
 WHERE QUALITY LIVES