


GROUND FLOOR PLAN

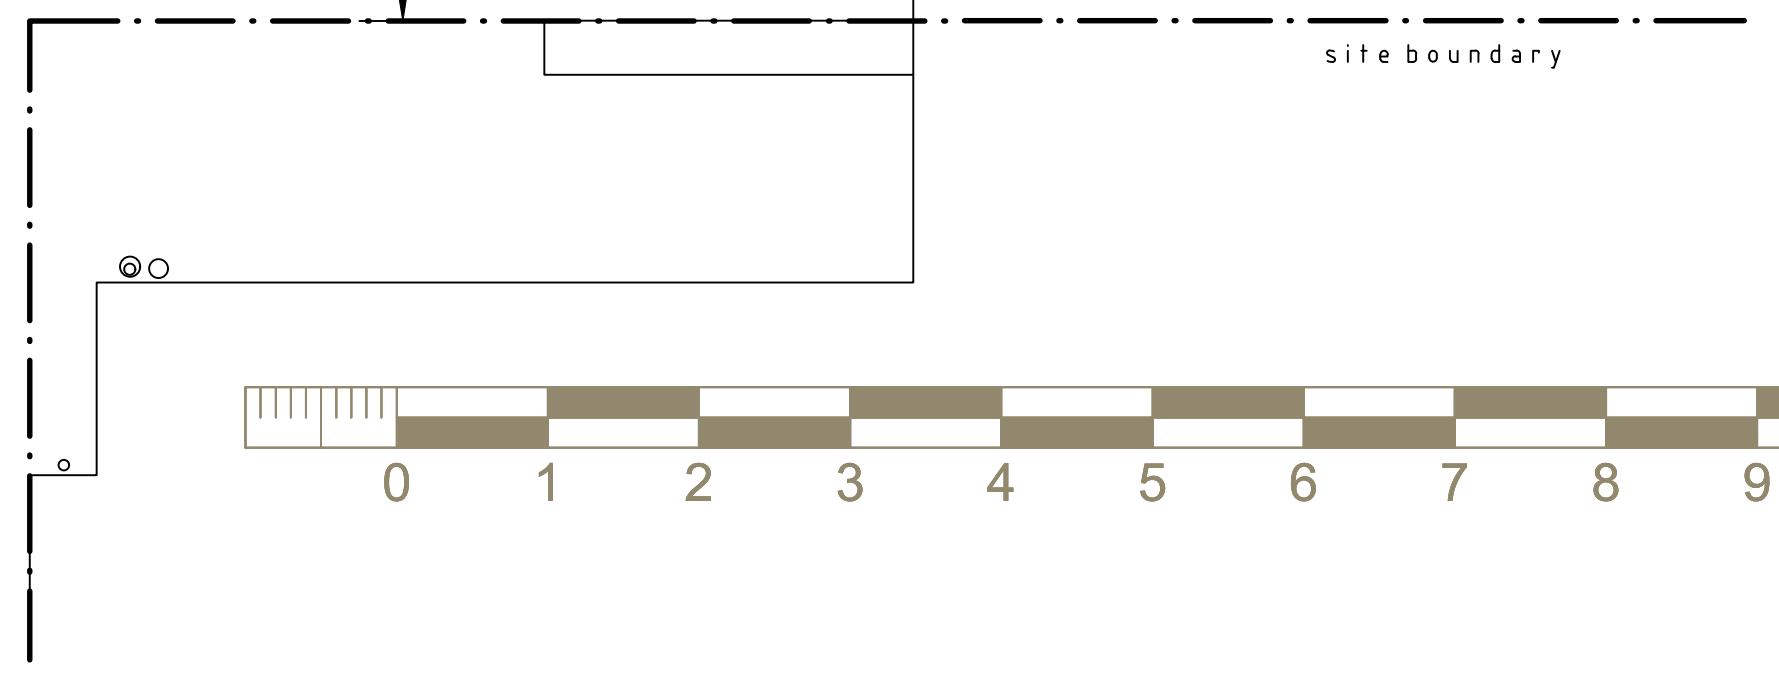

Charnwood
Building
Plans

Tel 01509621470
7 Warwick Avenue Quorn LE7 8HD
info@charnwoodbuildingplans.co.uk

Client **Mr Ross Tomlyn**

Project **6 Watling Street
Mountsorrel**

Drawing Title		Status
PROPOSED PLAN		planning
Scale - unless otherwise stated		
1 : 50 @ A3		
Drawing Number	Rev	
CBP-21-RS-03		