





1. Proposed Site Plan 1:200

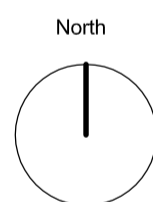


Ordnance Survey (R) UKmapcentre.com

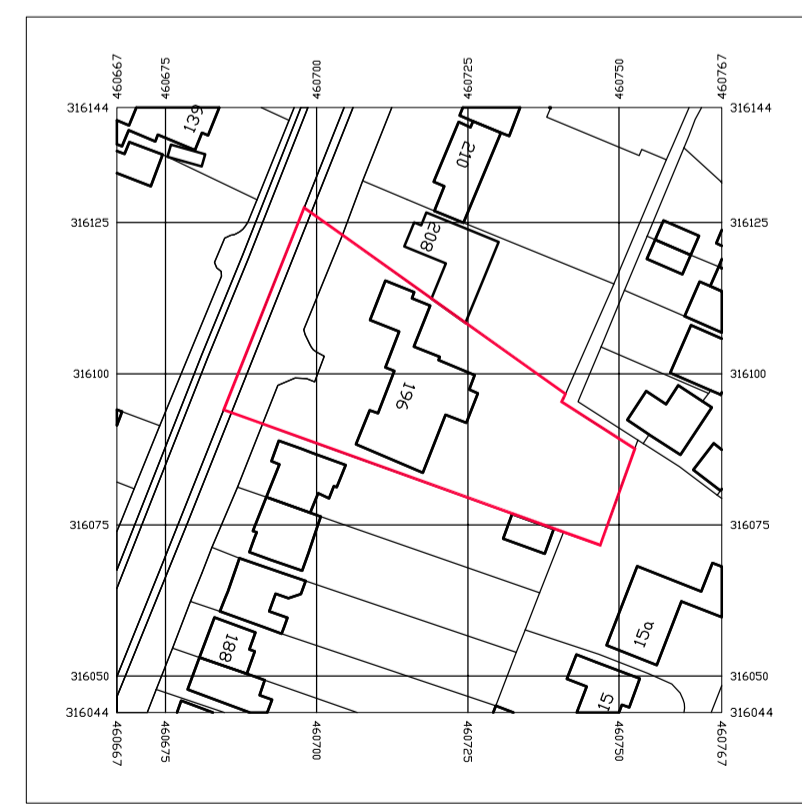


Serial Number: 199656  
 (c) Crown copyright and database right 2020  
 Ordnance Survey License: 100048957

2. Location Plan 1:1250

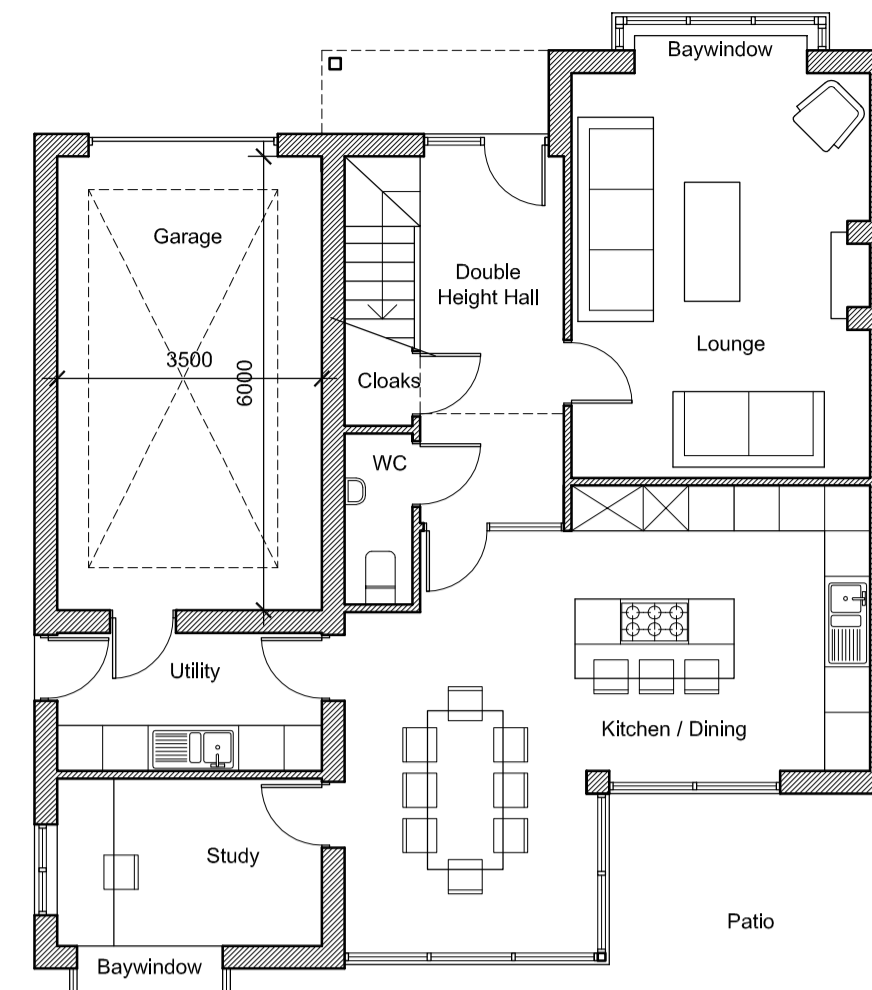


3. PLOT 01 Proposed Ground Floor Plan 86m<sup>2</sup> (Excluding Garage)

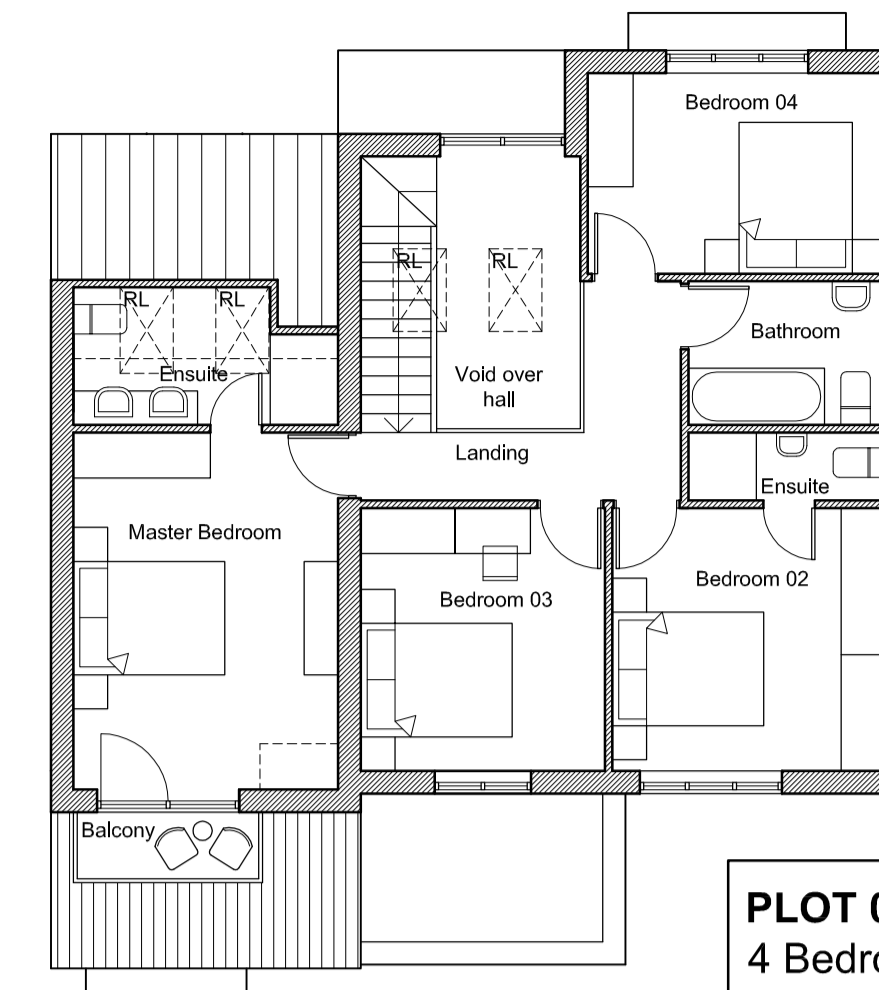


4. Proposed First Floor Plan 75m<sup>2</sup>


1. All boundaries, dimensions and levels are to be checked on site before construction and any discrepancies are to be reported to the Architect. 2. This drawing can be scaled for planning purposes. 3. Drawings not supplied in paper format by Will Aust Architecture may not be to the scale indicated in the size box. 4. This drawing is copyright and may not be reproduced or used for any purpose other than that intended without the prior written agreement of the Architect. 5. Any parts of the drawing based on ordnance survey maps are executed with the sanction of the controller of H.M. Stationery Office - Crown Copyright Reserved.

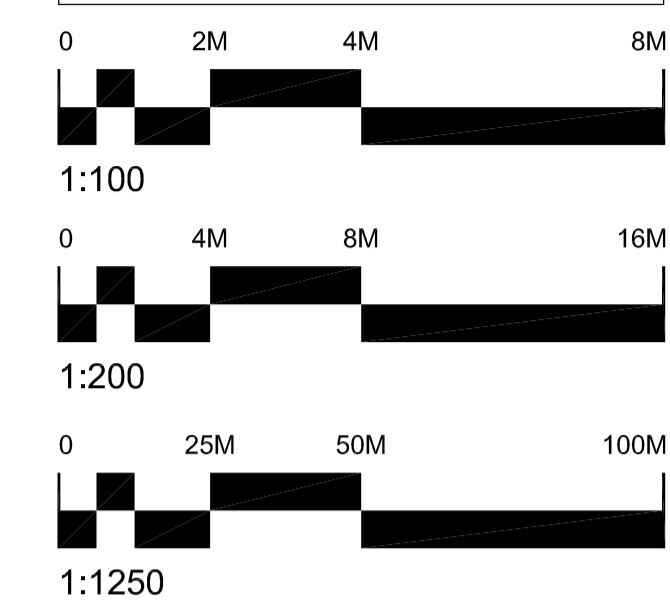

**PLOT 01**  
 4 Bedroom Detached Dwelling  
 with Integral Garage  
 GIFA: 161m<sup>2</sup> (Excluding Garage)

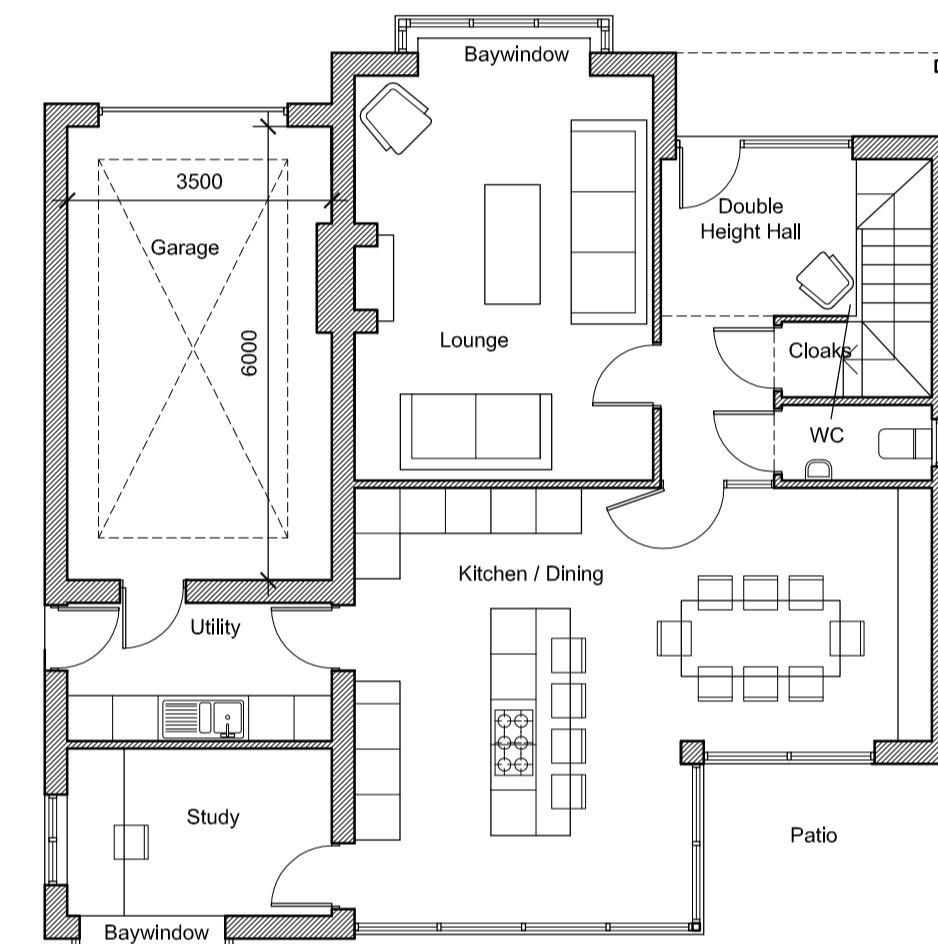


5. PLOT 02 Proposed Ground Floor Plan 90m<sup>2</sup> (Excluding Garage)

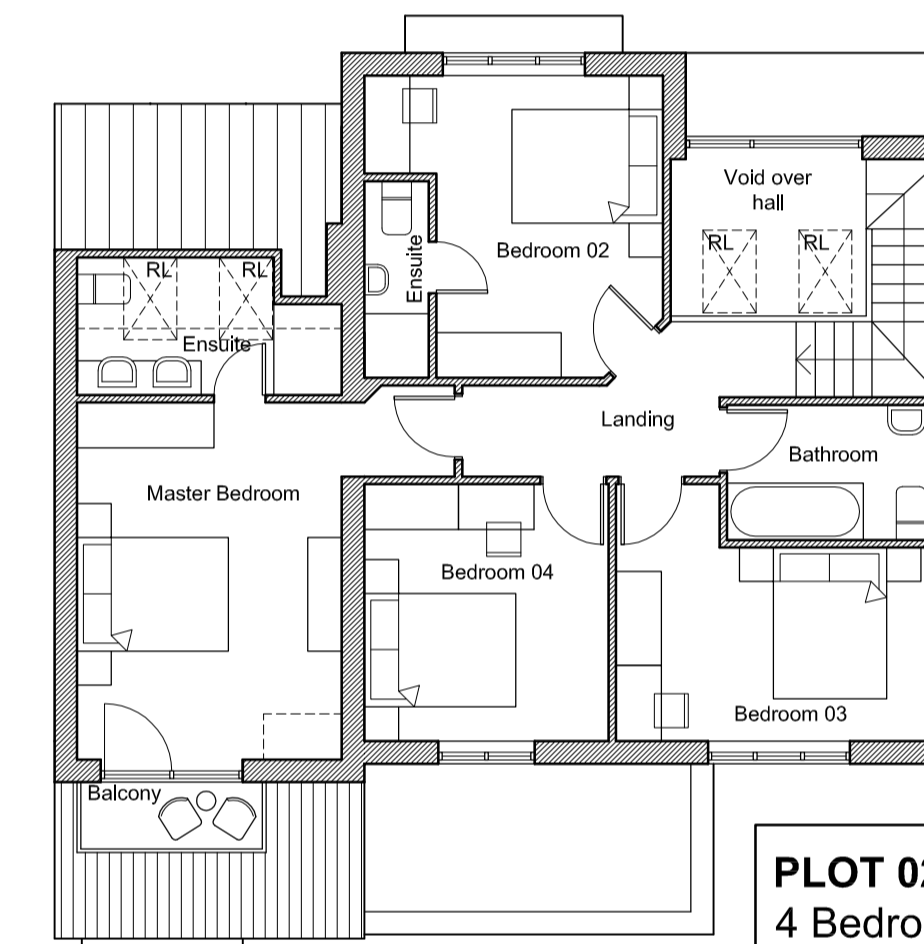

6. Proposed First Floor Plan 77m<sup>2</sup>

**PLOT 02**  
 4 Bedroom Detached Dwelling  
 with Integral Garage  
 GIFA: 167m<sup>2</sup> (Excluding Garage)

**PLOT 03**  
 3 Bedroom Detached Bungalow  
 with Integral Garage  
 GIFA: 137m<sup>2</sup> (Excluding Garage)

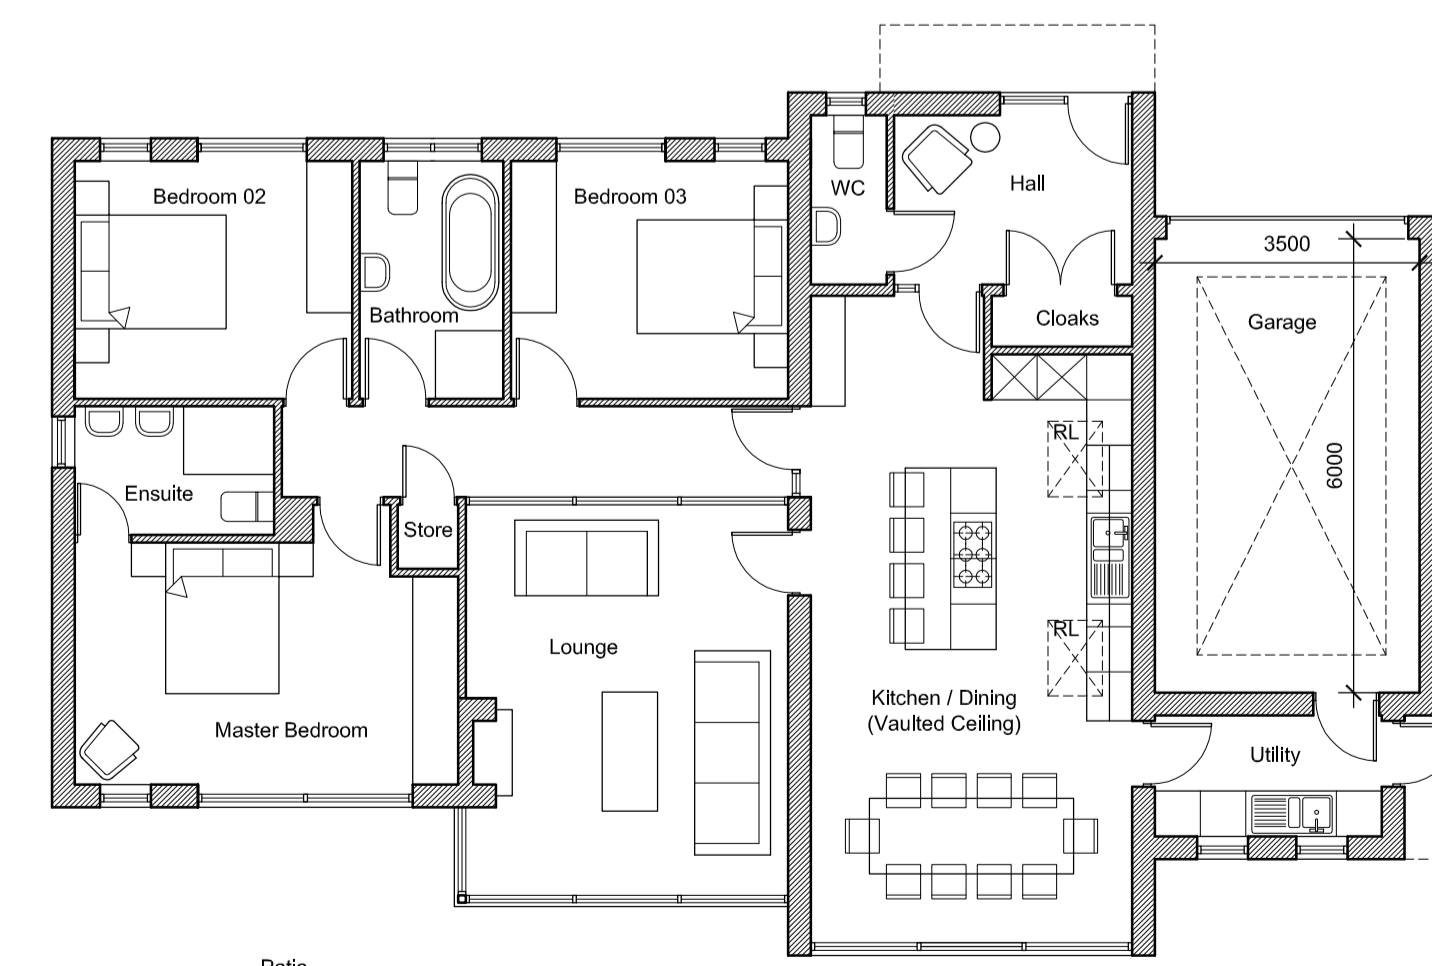

7. PLOT 03 Proposed Ground Floor Plan 137m<sup>2</sup> (Excluding Garage)

Rev	Date	Description	By	Chk
A	21.07.21	Parking updated, lot 1 and 2 garages updated		

**WILLAUSTARCHITECTURE**

162 Julian Road,  
 West Bridgford,  
 Nottingham,  
 NG2 5AN  
 t: 07738260093  
 e: will@willaust.co.uk  
 w: www.willaust.co.uk

Client:  
 Enzo Lallo  
 Milltower Developments Ltd

Project:  
 196 Seagrave Road Housing  
 Sileby

Drawing title:  
 Proposed Site Plans and Floor Plans

Scale(s)	Size	First Issue:	Drawn:
Varies	A1	09.03.21	WA
Job no:	Drawing no:		Rev:
LTD36	10		A

**PLANNING**