


19 JUL 2019
19/1562/12

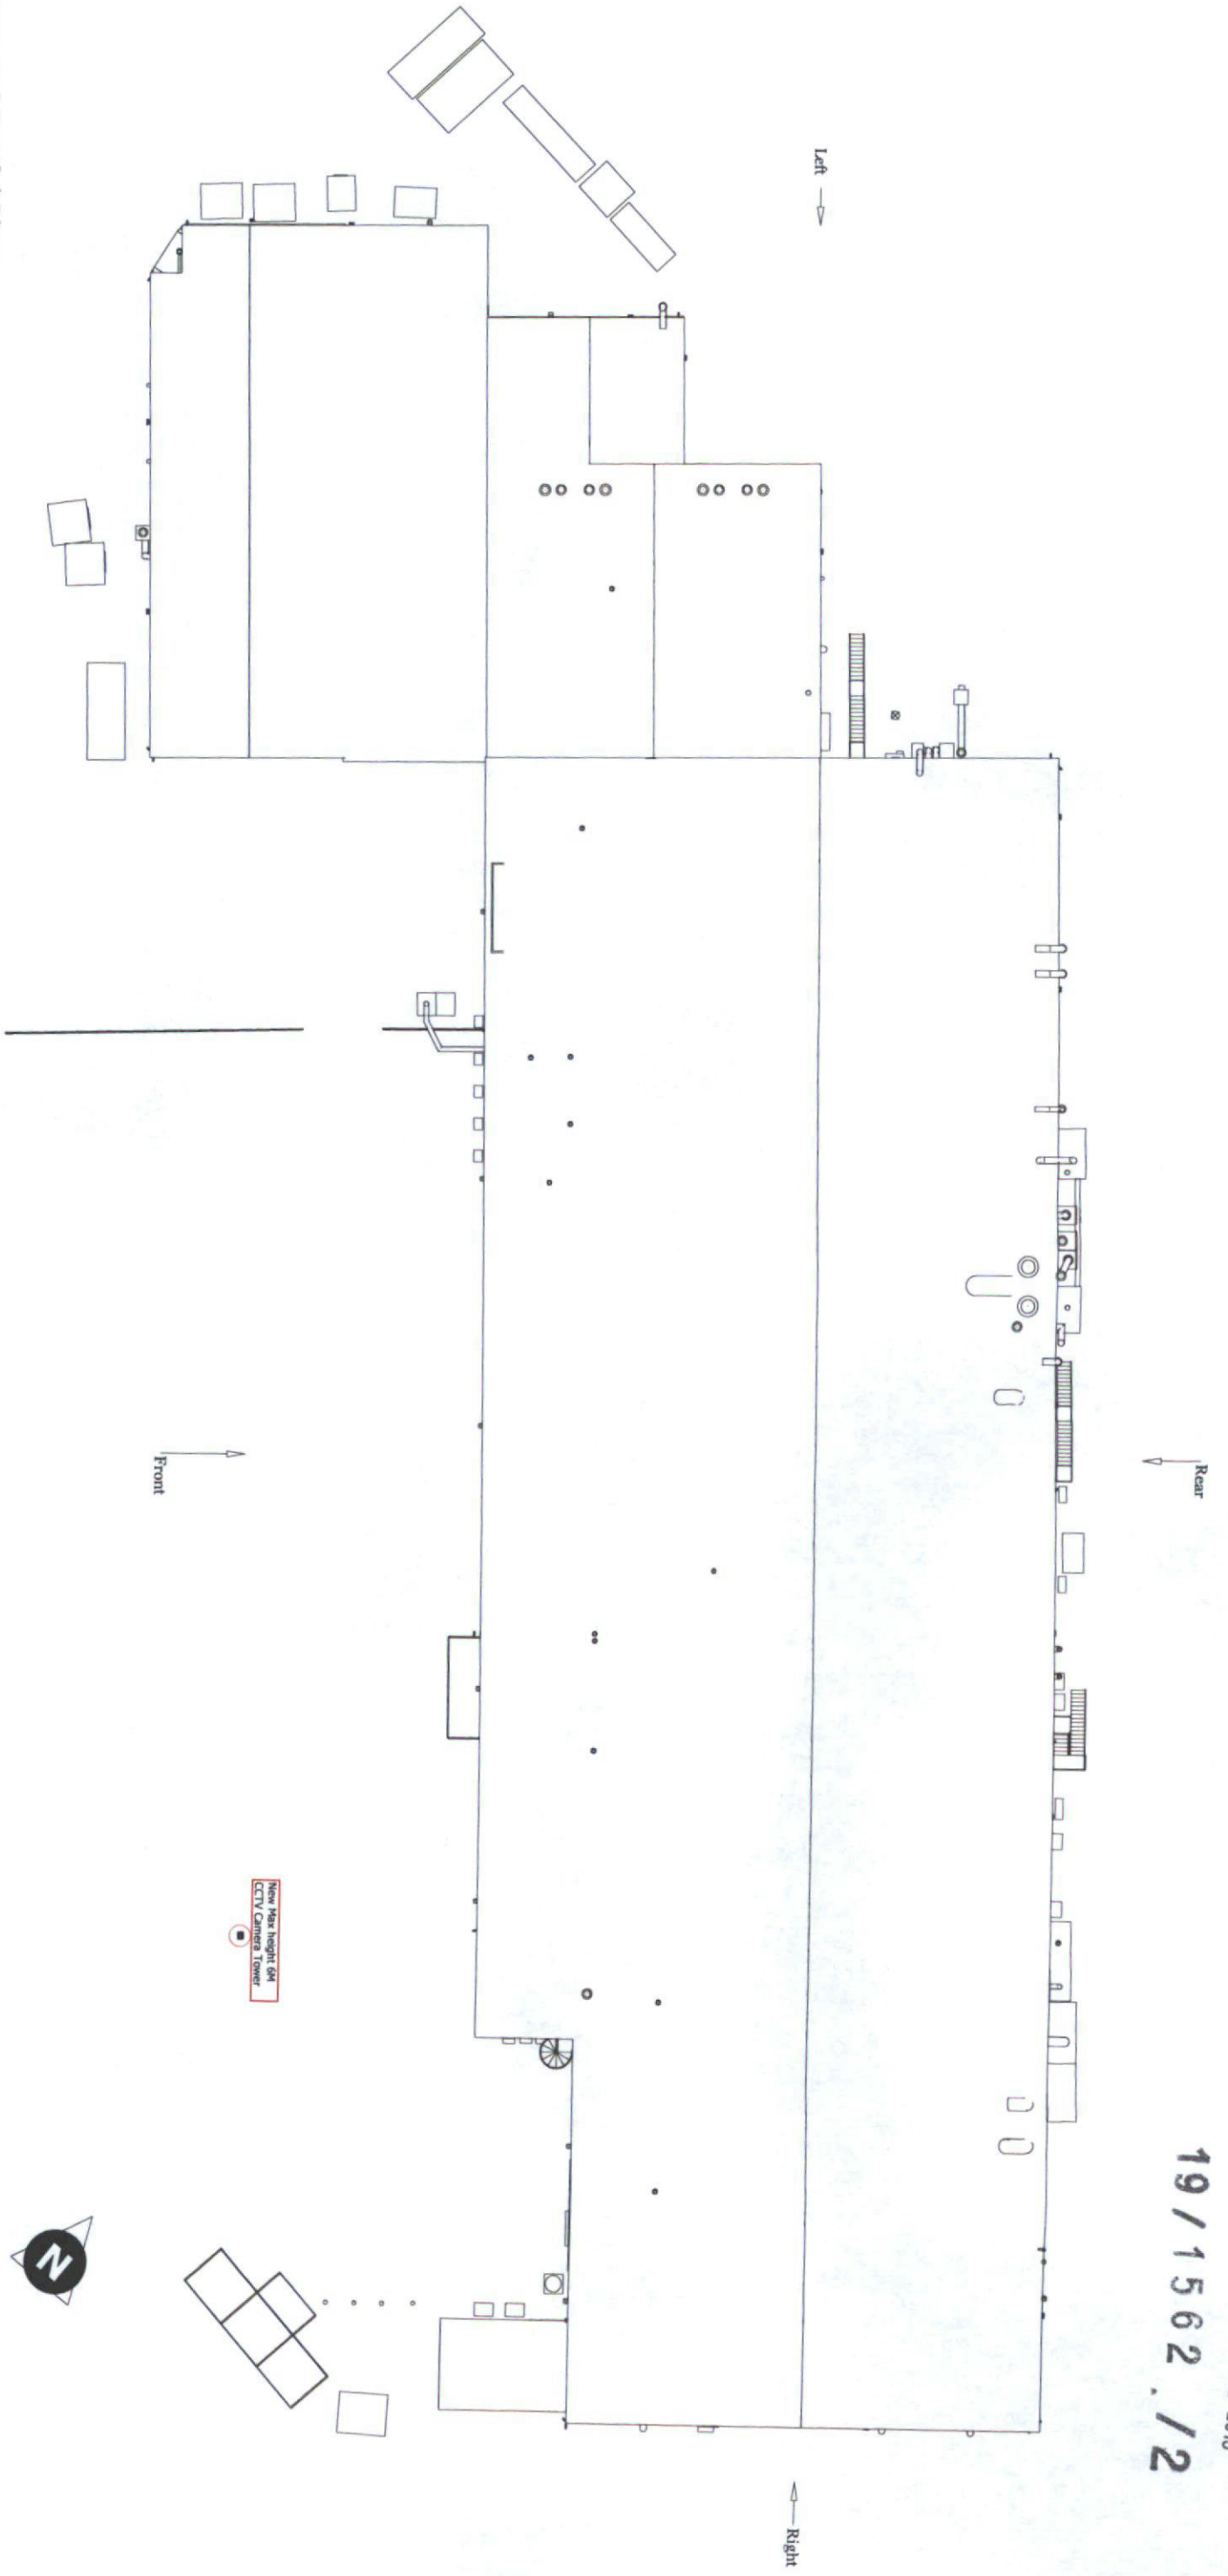

Proposed Roof / Plan

Do not scale off this drawing use written dimensions only. Refer to the correct size shown in the title block.
This drawing is issued subject to the condition that all other relevant drawings and specifications
Responsibility cannot be accepted for alteration and/or deviation from this design without prior acknowledgment of simple designs solutions.
All work and dimensions to be checked on site at level and dimensional discrepancies are to be brought to the immediate attention of simple designs solutions.

Proposed Roof / Plan

Planning Application Drawings

www.simpledesignsolutions.co.uk

simple designs solutions			
Loughborough:		Info@simpledesignsolutions.co.uk	
Nuneaton:		Tel: 01509 558364	
Date: 01/07/2019		Mobile: 07906 869069	
Drawn: RG		Checked: -	
Meggitt Composites Ltd		Job Ref: 18308	
Gelderhall Road, Shepshed, Leics, LE12 9NH			
Dwg No: 006	Rev No: -	Scale: 1:200	Size: A1