



Charnwood

FILE DOCUMENT


Site plan to be marked by officer showing where site notice placed

"NOT TO BE REPRODUCED"

Site notice posted by

[Signature]

On *26/8/20*

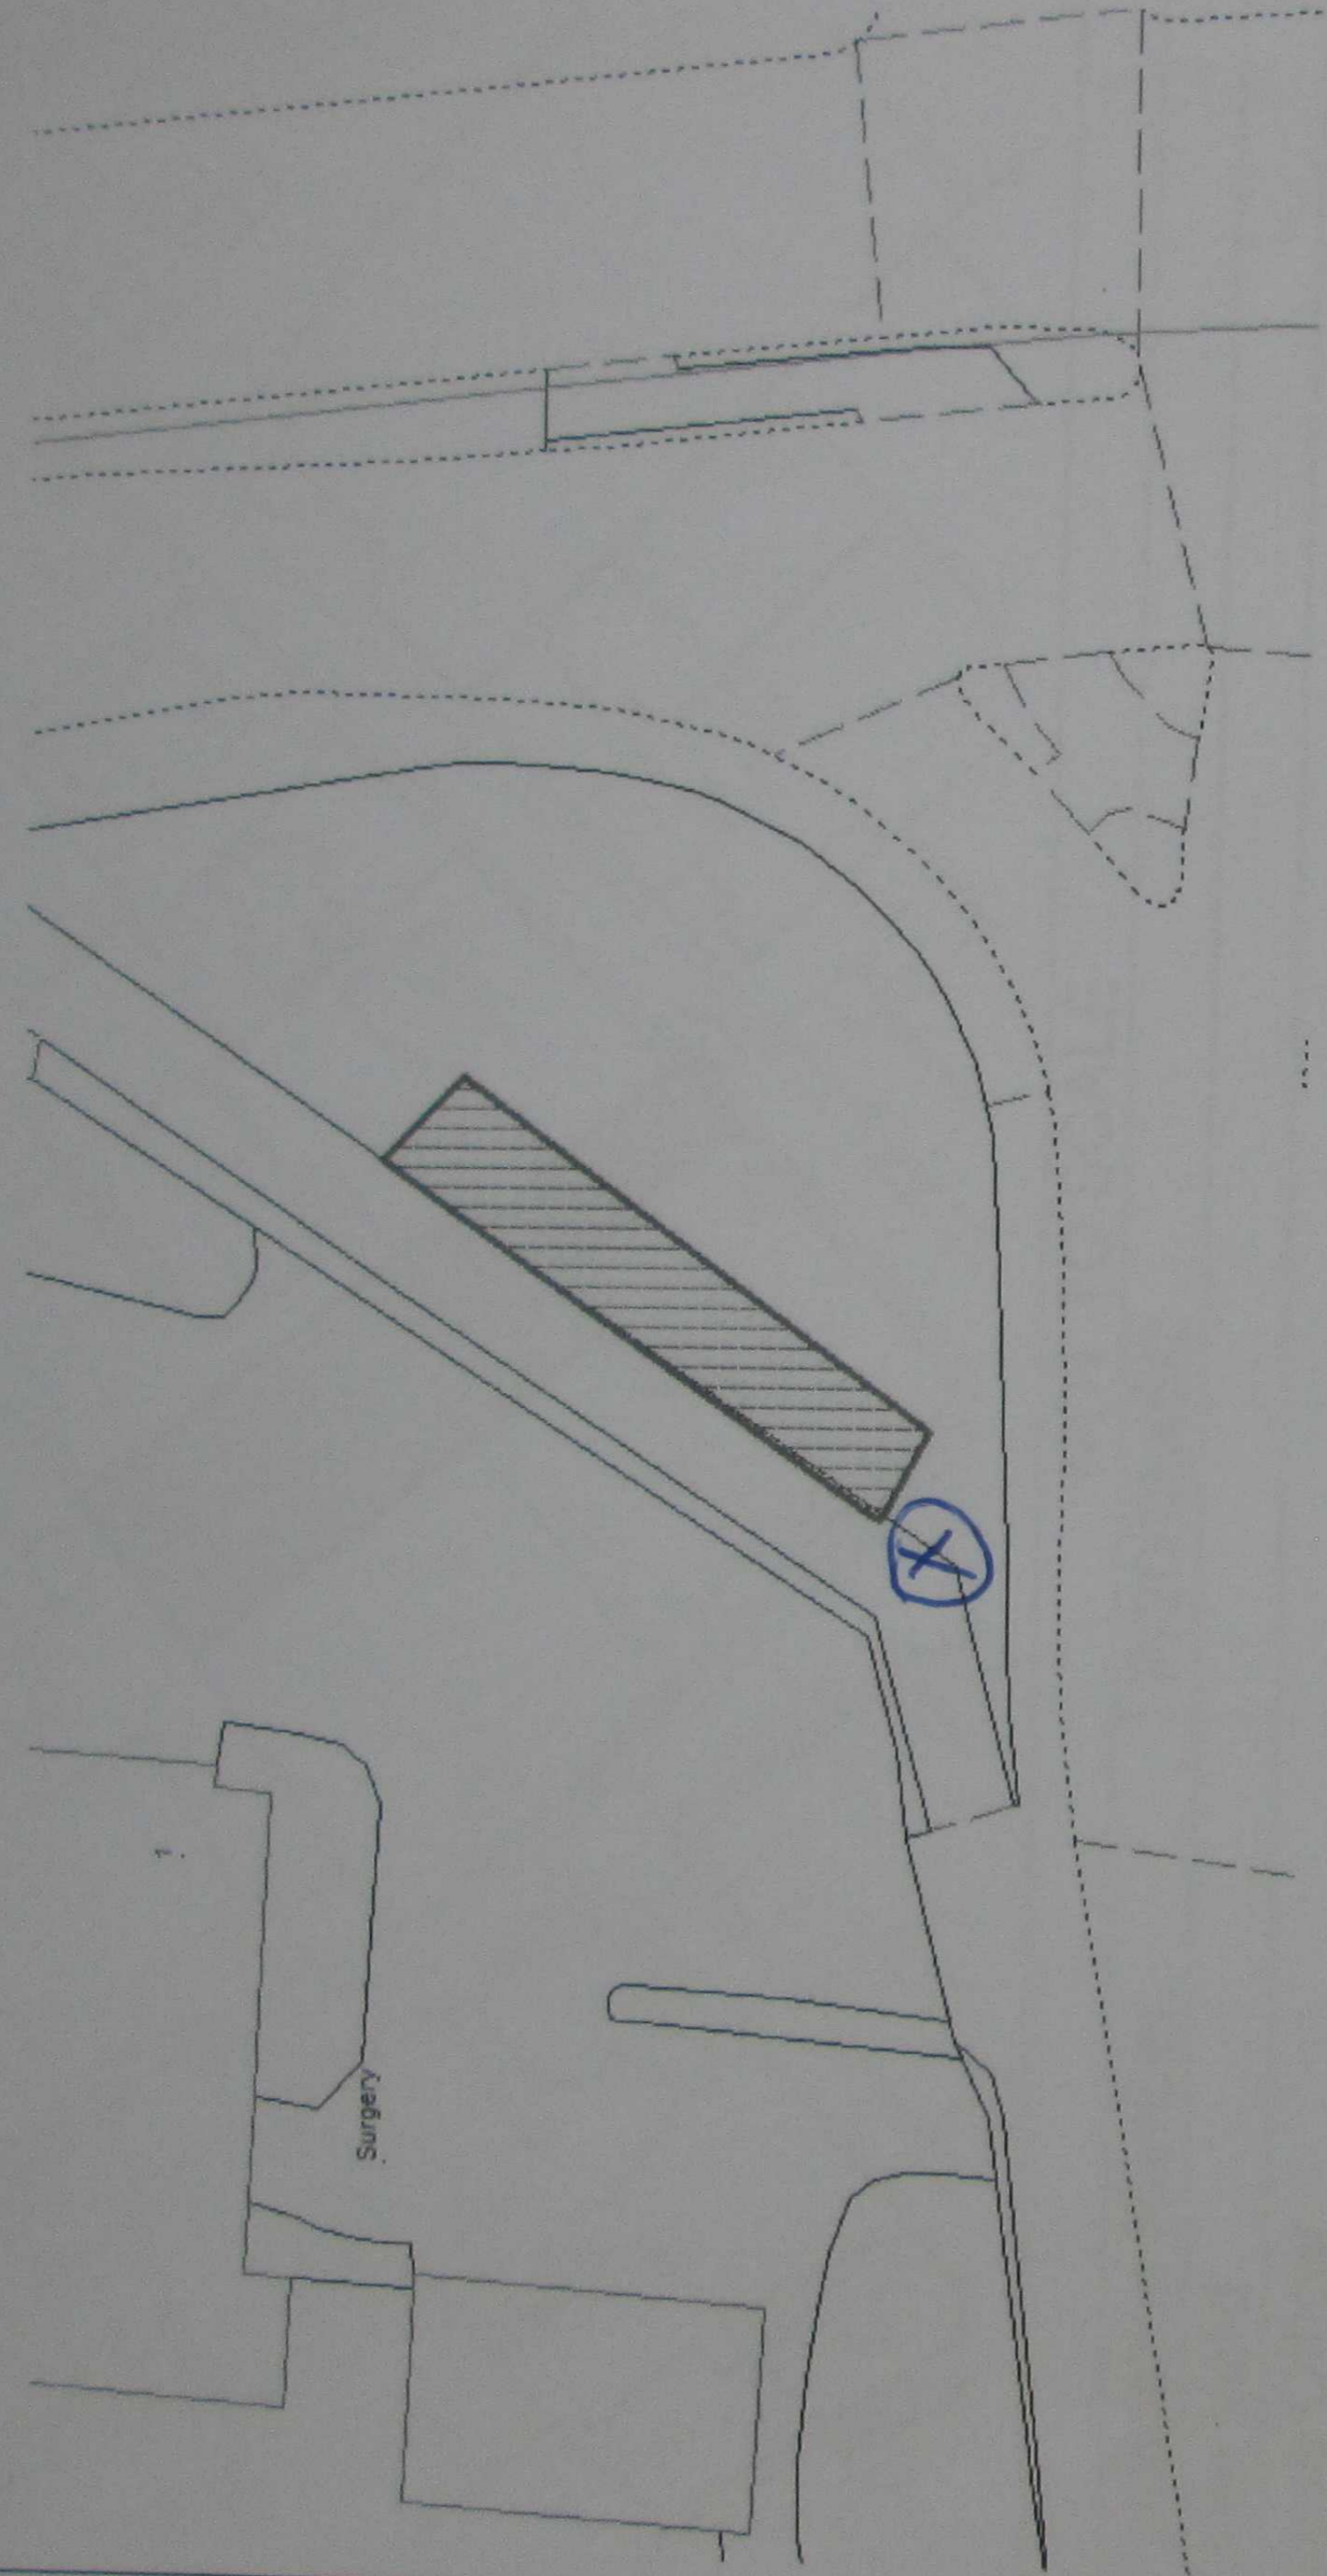

NOT TO SCALE

Application Number:

P/20/0913/2

Date Valid

Case Officer

Development:

Prior approval for the siting and appearance of installation of electronic communications (Under Class A of Part 16 of the GPDO) for the installation of 20m telecoms pole with wrap around cabinet at the base and 4x equipment cabinets.

Location:

659 Loughborough Road
Birstall
Leicestershire
LE4 4NL

Applicant:

MBNL (EE(UK) LTD and H3G (UK) LTD)