



PROPOSED LOWER GROUND FLOOR
SCALE 1/100

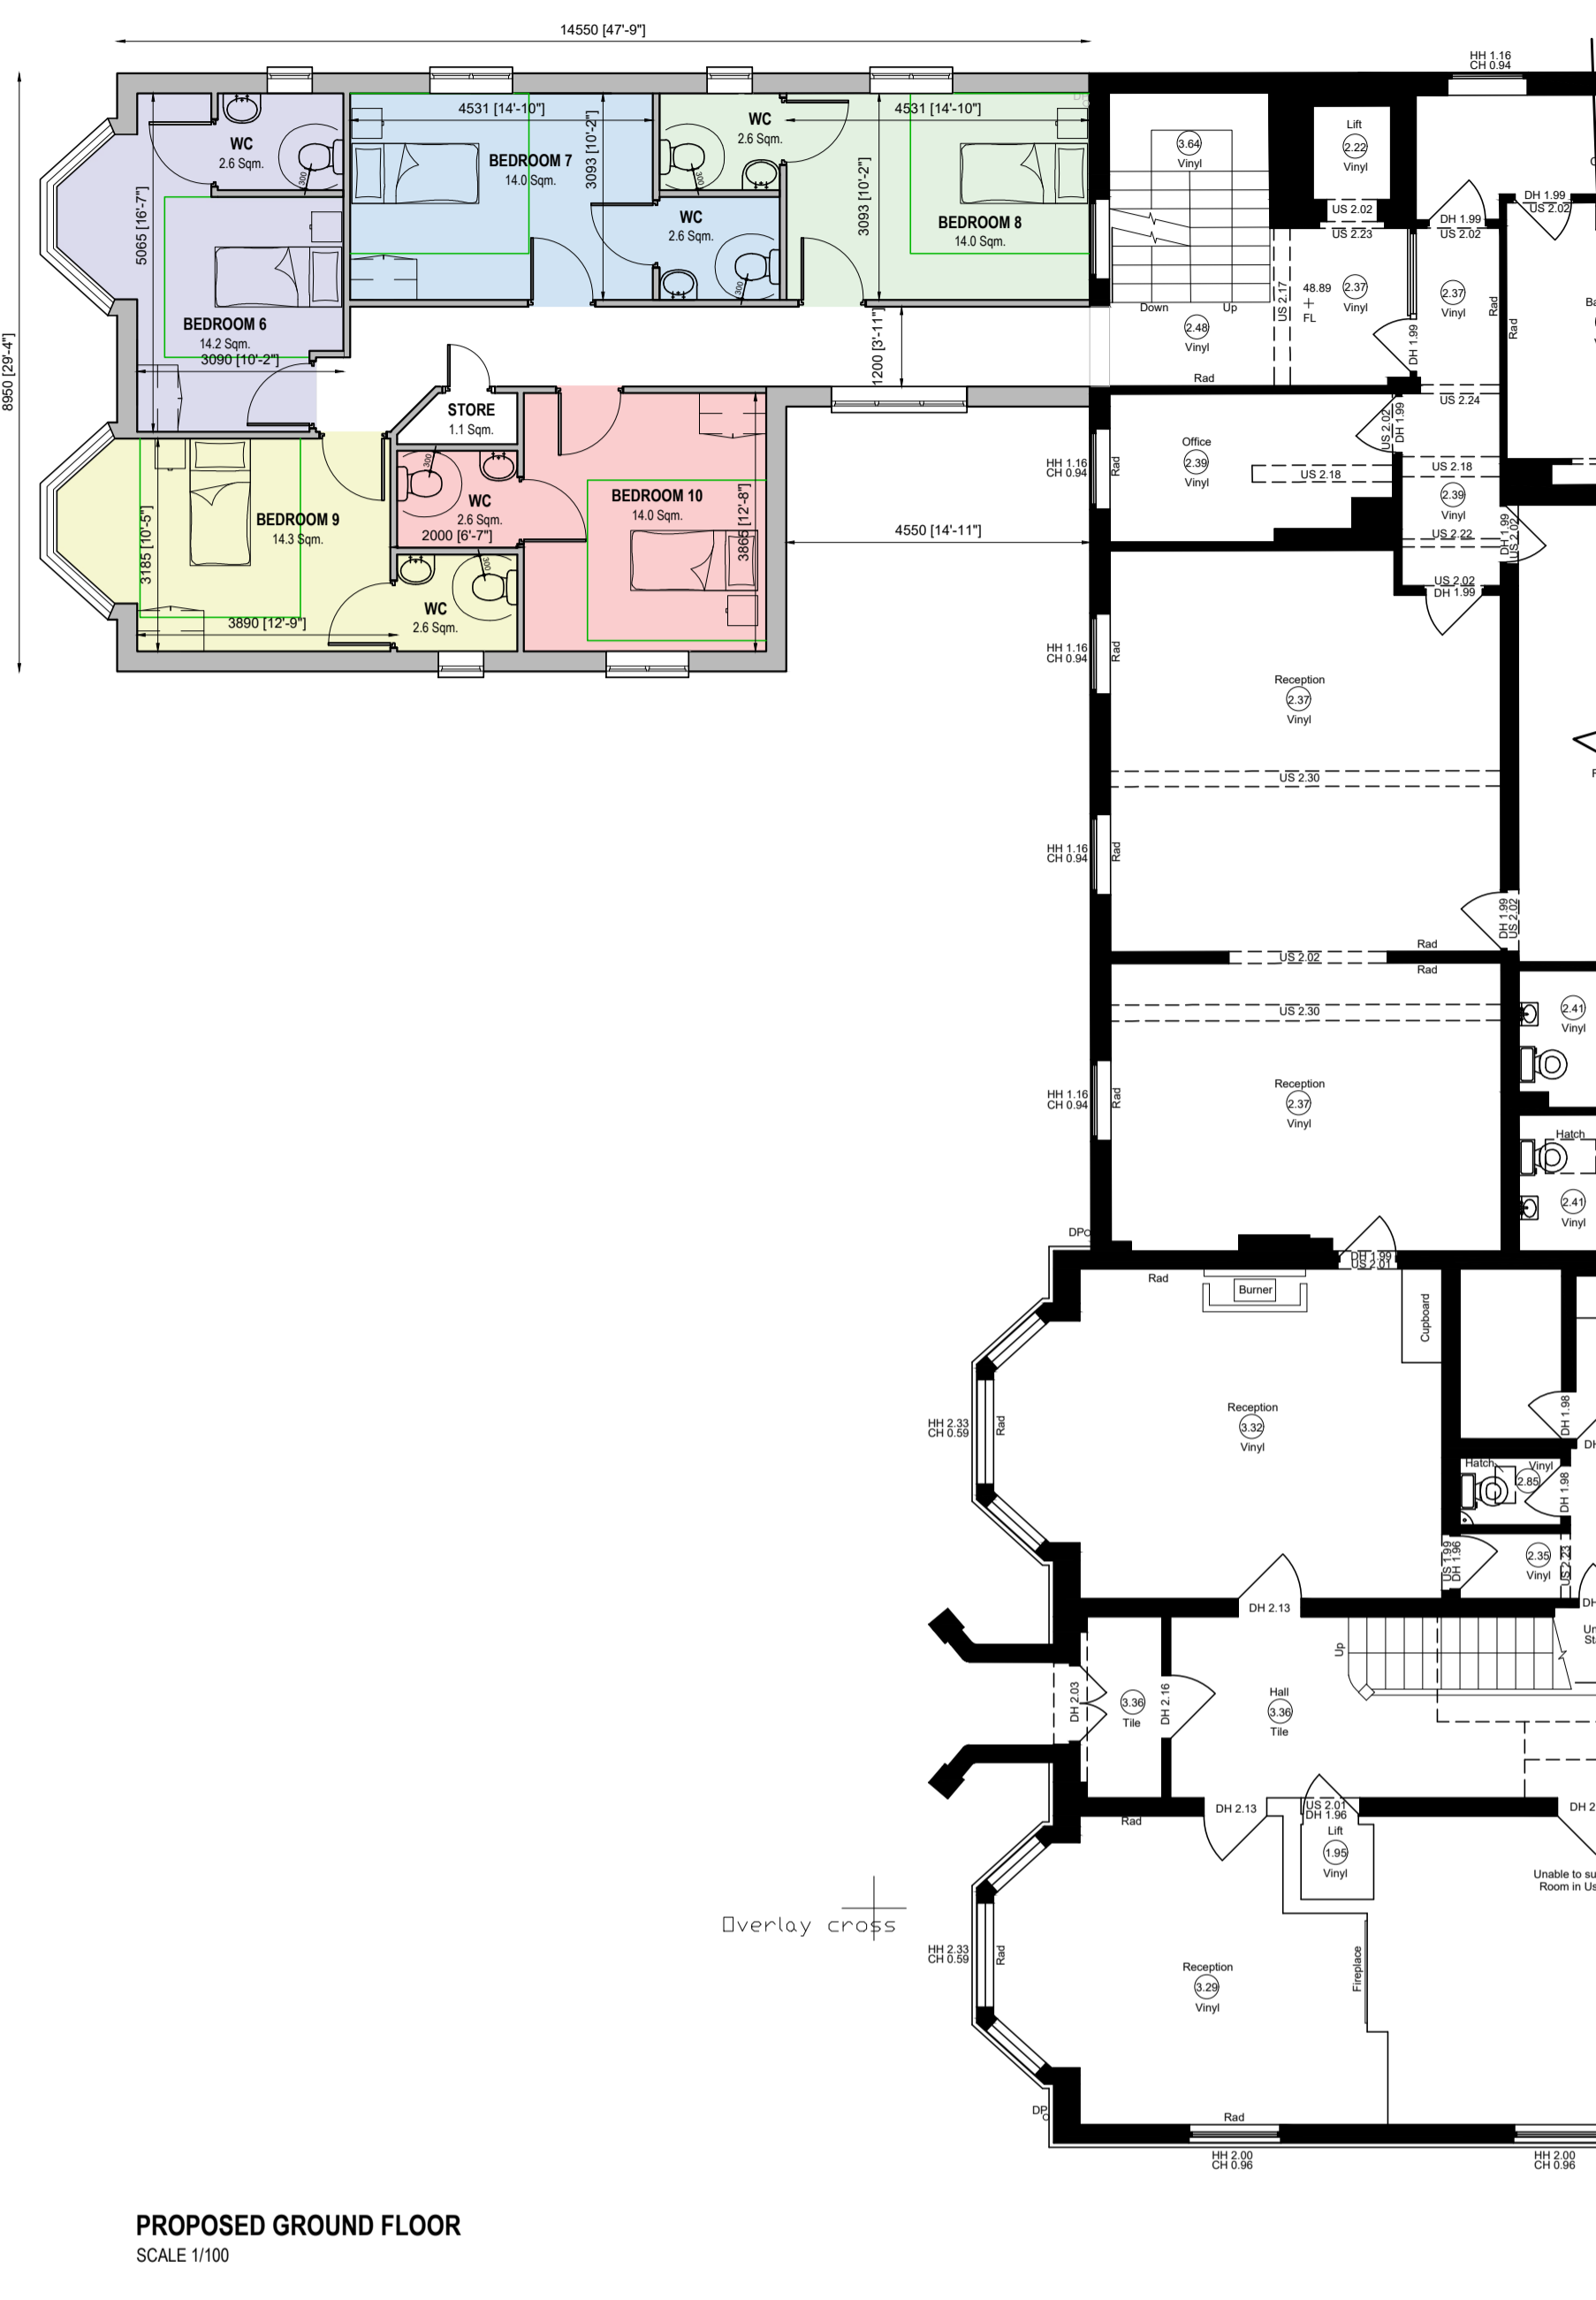

PROPOSED GROUND FLOOR
SCALE 1/100

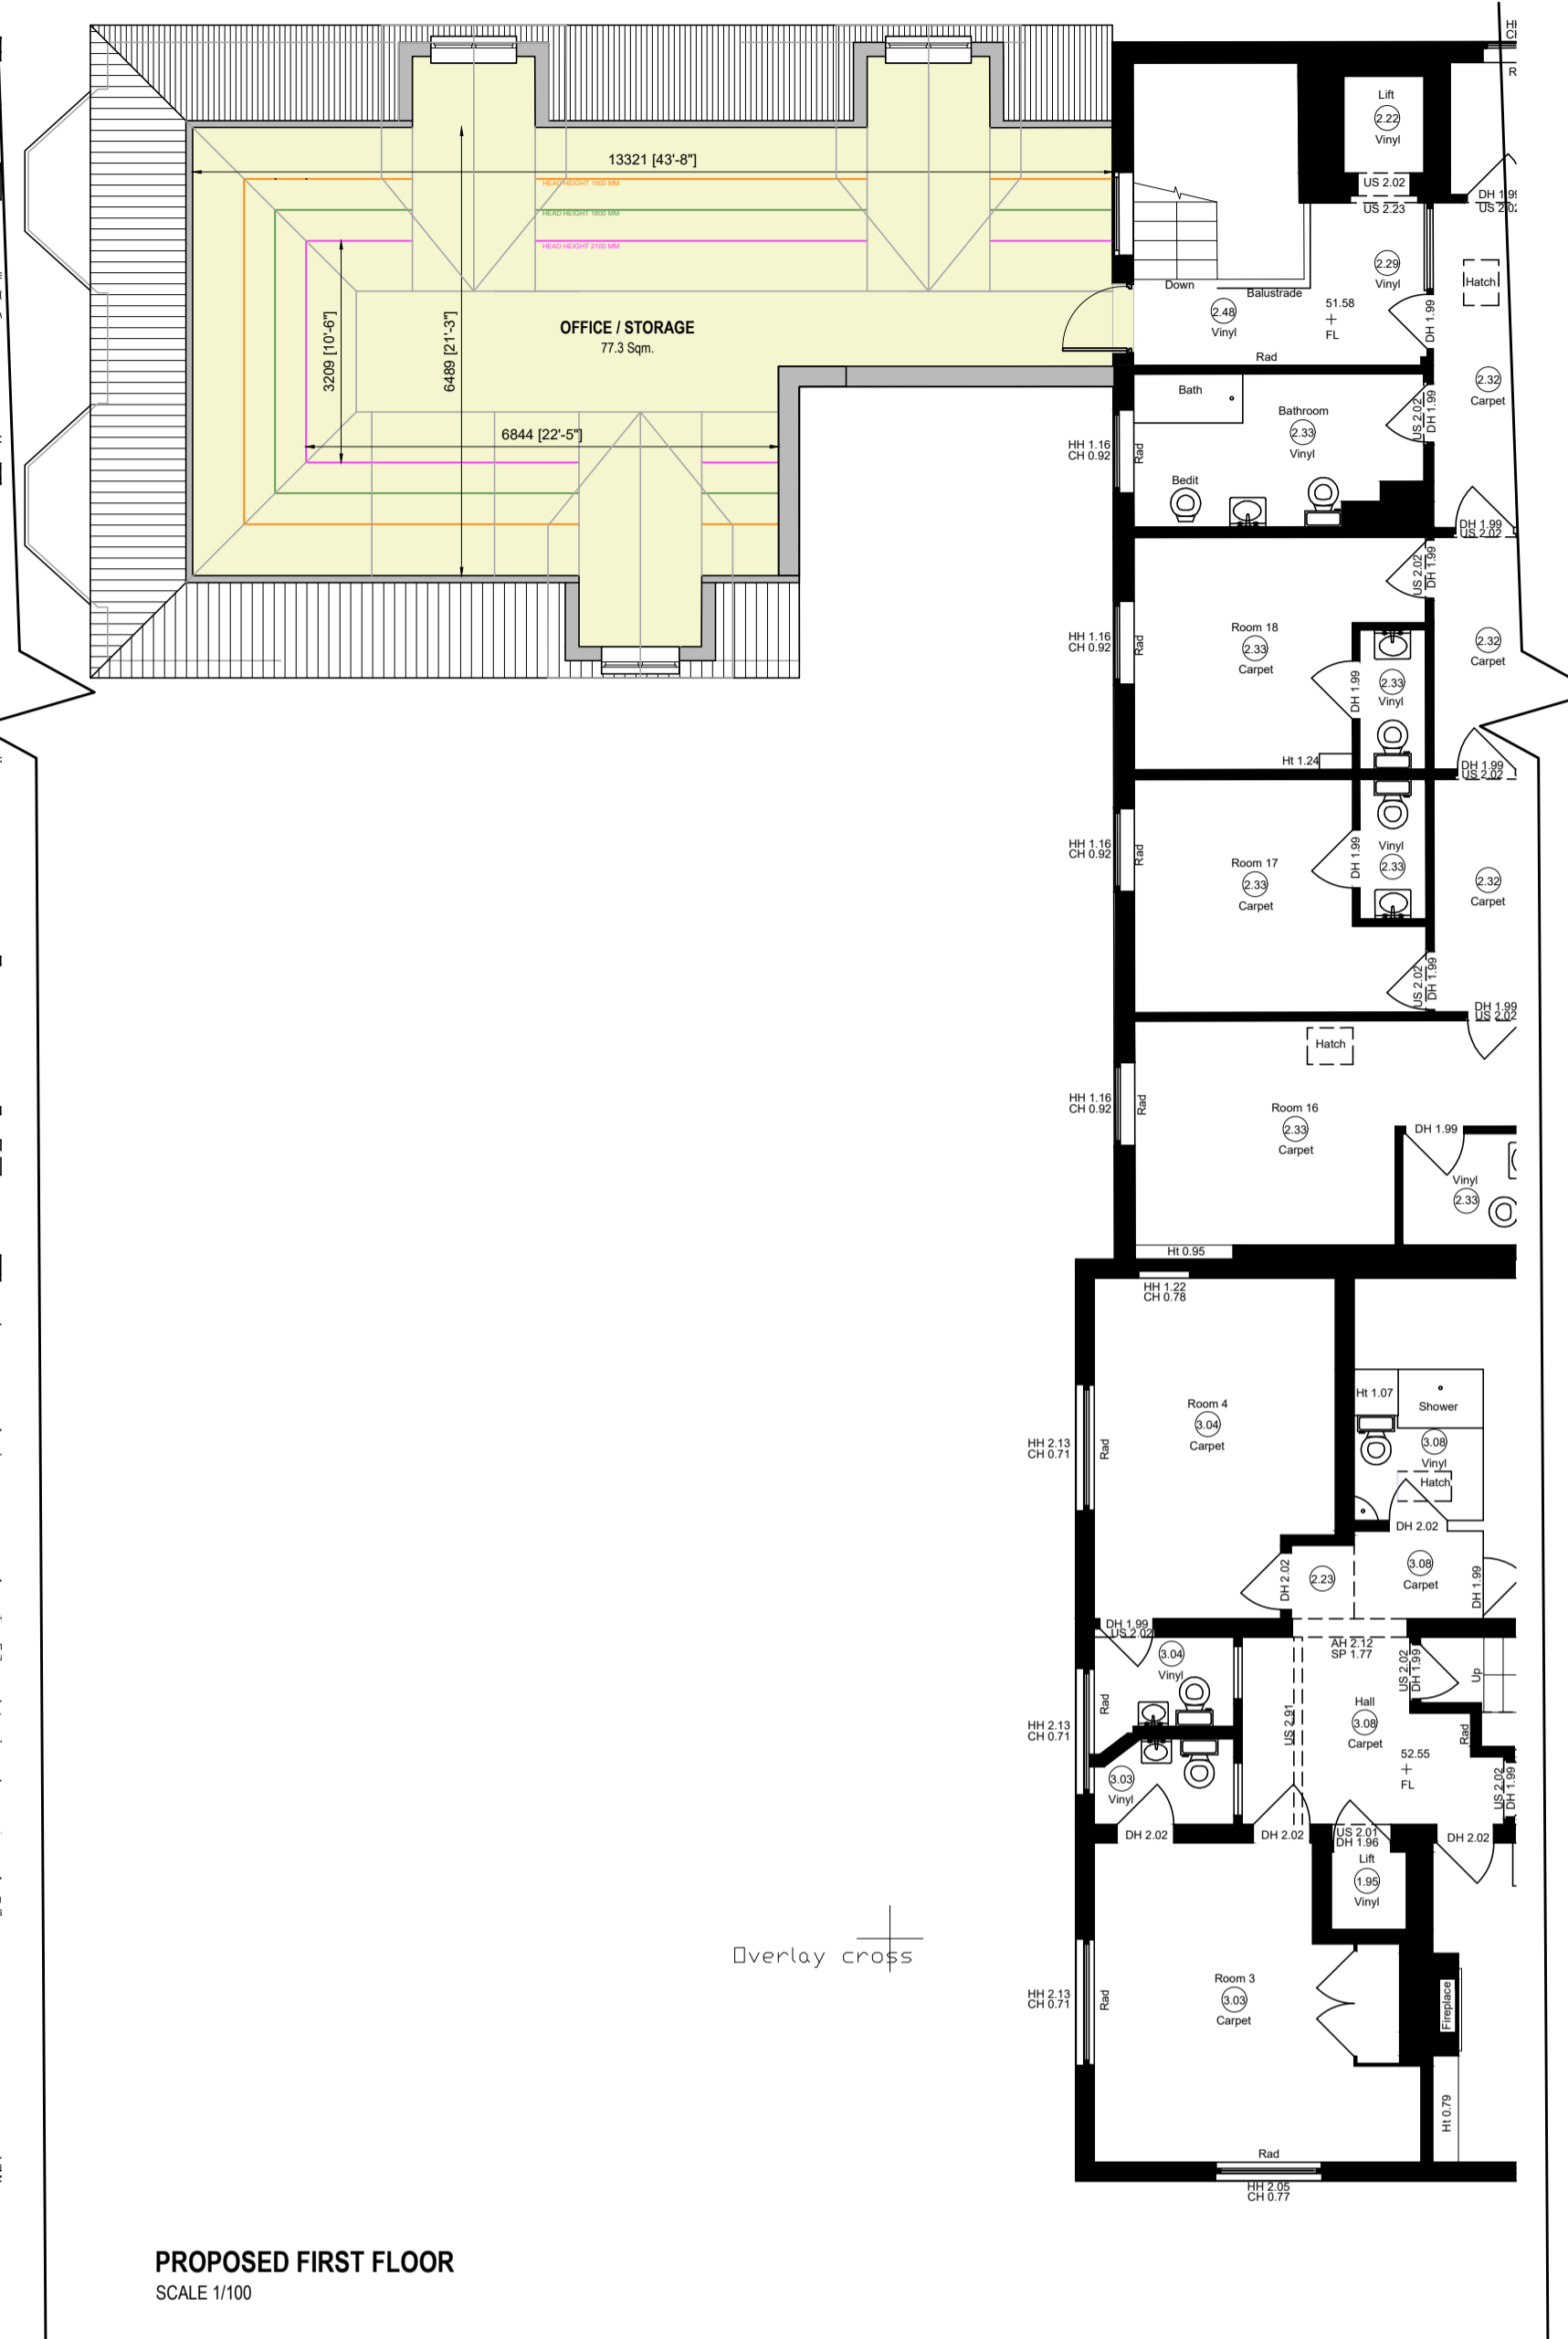


PROPOSED FIRST FLOOR
SCALE 1/100

Revision: X - XXXX17 - XX - XXXXXXXXXX



Regent House,
7 Upper King Street,
Leicester LE1 6XB
Tel: 0116 251 0606
E: info@ds-a.co.uk
W: www.ds-a.co.uk

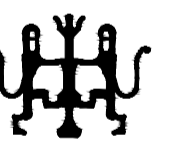

Drawing Stage	
FEASIBILITY	TENDER
PLANNING	● CONSTRUCTION
BUILDING REGULATIONS	AS BUILT

Project: 20132 - Highbury Care Home, 38 Mountsorrel Lane, Silby Loughborough, LE12 7NF

Client: Mr V Sudera

Sheet Title: Planning Application - Extension Floorplans

Ref: DSA-20132-PL-AL-01-A

Scale: 1:100 @ A1

Date: 10-02-2021

Drawn: M.J. Checked: K.S.

THIS DRAWING IS ISSUED FOR THE SOLE AND EXCLUSIVE USE OF THE NAMED RECIPIENT. DISTRIBUTION TO ANY THIRD PARTY IS ON THE STRICT UNDERSTANDING THAT NO LIABILITY IS ACCEPTED BY DESIGN STUDIO ARCHITECTS LTD FOR ANY DISCREPANCIES, ERRORS OR OMISSIONS THAT MAY BE PRESENT AND NO GUARANTEE IS OFFERED AS TO THE ACCURACY OF THE INFORMATION SHOWN. THIS DRAWING IS FOR REFERENCE ONLY. PLEASE REPORT ANY DISCREPANCIES TO THE DESIGNER BEFORE ANY WORKS COMMENCE. ALL DIMENSIONS TO BE CHECKED ON SITE BEFORE ANY WORKS COMMENCE. DESIGN STUDIO ARCHITECTS LTD. 2013. COPYRIGHT RESERVED.