
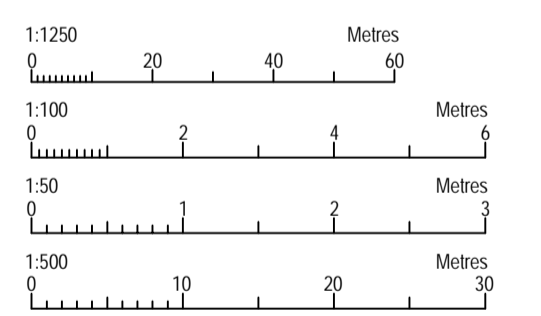


elevations 1:100

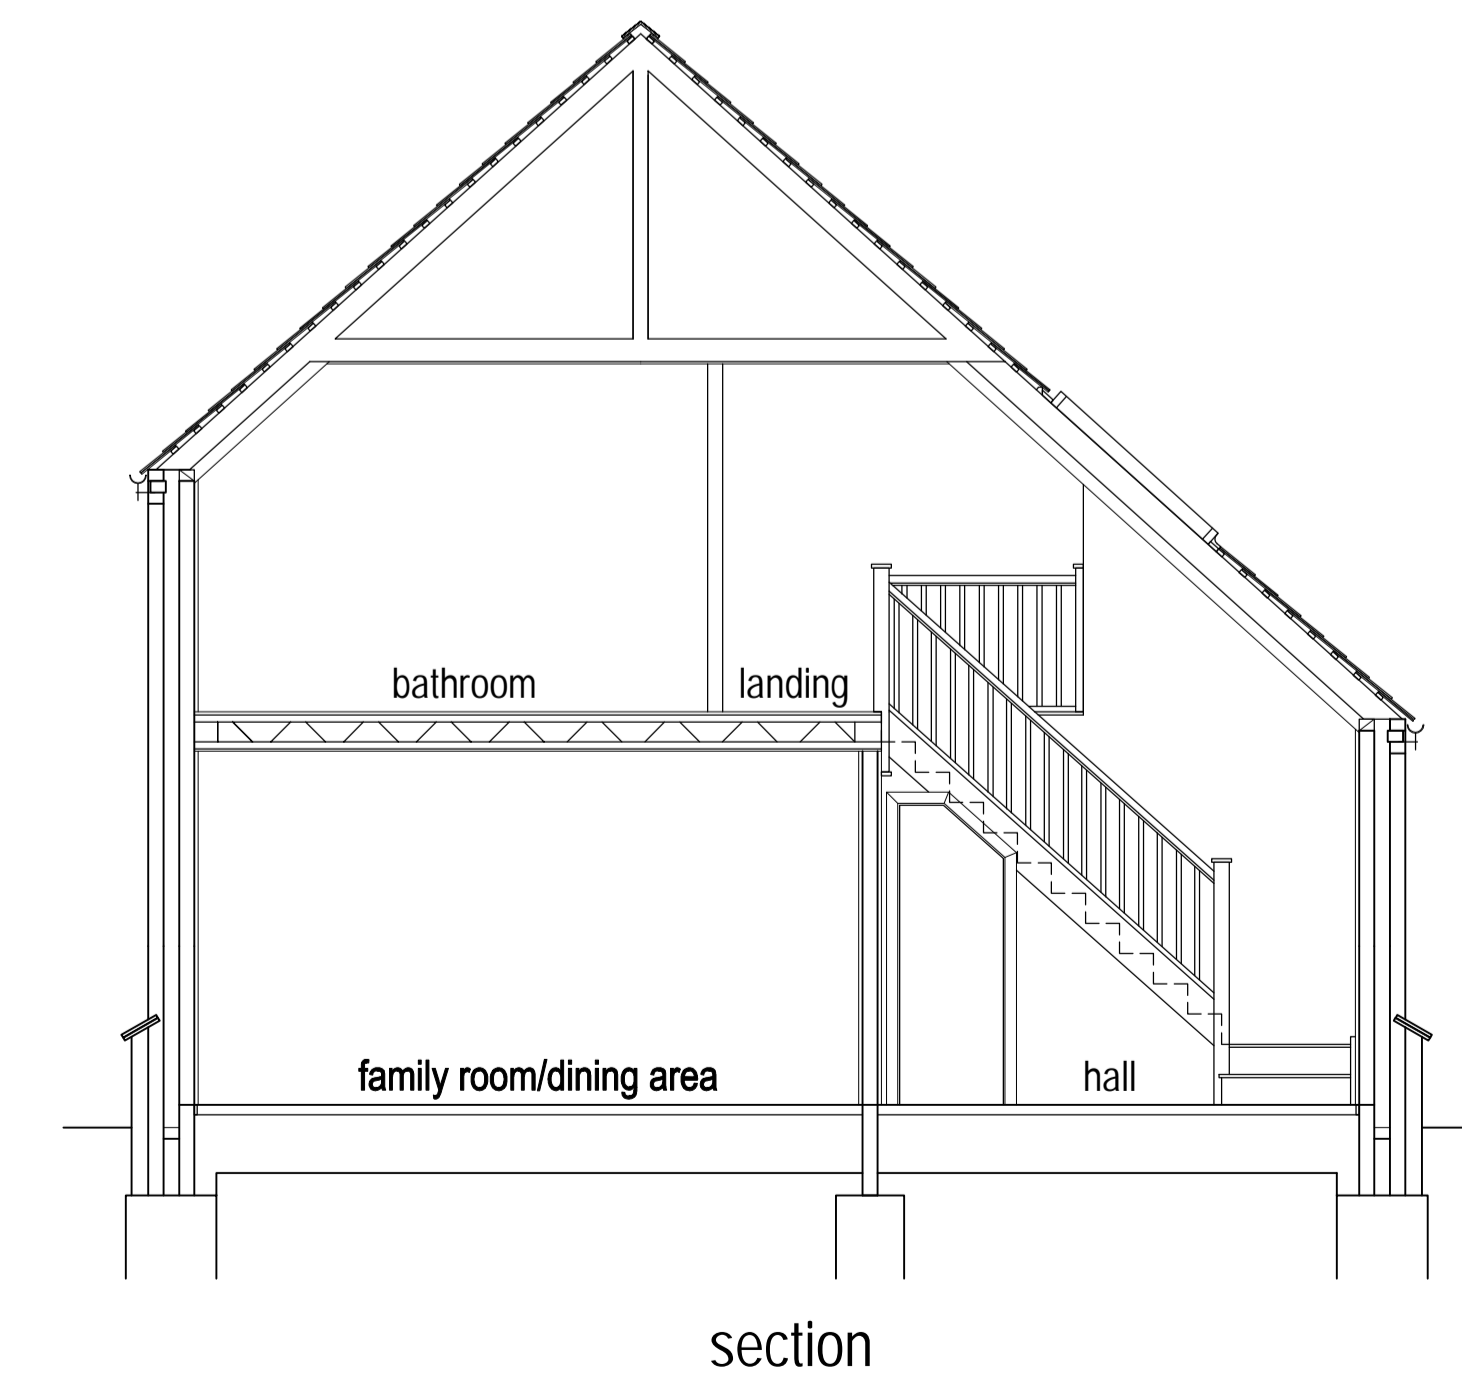

printed or electronic copies of this plan can be scaled for planning purposes

No.	Revision	Date
<b>Amatco Design Services</b> Building Plans Service 23 Highway Road Thurmaston Leicestershire LE4 8FR Tel: 01163 2694270		
<b>Client</b> Mr & Mrs R Hartshorn 31 Regent Street Thruslington		
<b>Project</b> New dwelling on land at 26 Regent Street Thruslington		
<b>Title</b> Elevations and Floorplans (for planning use only)		
Date	28/04/2021	Scale 1:50 @ A2
Drawn	A Maitland	Orig No. A1/2021/PL

THIS DRAWING IS THE COPYRIGHT OF AMATCO DESIGN SERVICES AND MAY NOT BE REPRODUCED WITHOUT EXPRESS WRITTEN CONSENT