


1. All boundaries, dimensions and levels are to be checked on site before construction and any discrepancies are to be reported to the Architect. 2. Drawings may be scaled from for planning purposes. 3. Drawings not supplied in paper format by Will Aust Architecture may not be to the scale indicated in the size box. 4. This drawing is copyright and may not be reproduced or used for any purpose other than that intended without the prior written agreement of the Architect. 5. Any parts of the drawing based on Ordnance Survey maps are executed with the sanction of the controller of H.M. Stationery Office : Crown Copyright Reserved.

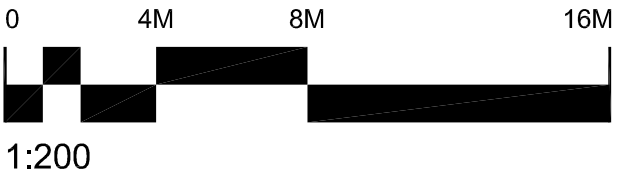

Rev	Date	Description	By	Chk

**WILLAUSTARCHITECTURE**

162 Julian Road  
West Bridgford  
Nottingham  
NG2 5AN

t: 07738260093  
e: will@willaust.co.uk  
w: www.willaust.co.uk


Client:  
Enzo Lallo

Project:  
Seagrave Road, Sileby

Drawing title:  
Existing Bungalow Elevation

Scale(s): 1:200	Size: A3	First issue: 07.05.21	Drawn: WA	Checked: WA
Job no: LTD36	Drawing no: 02	Rev:		

**PLANNING**

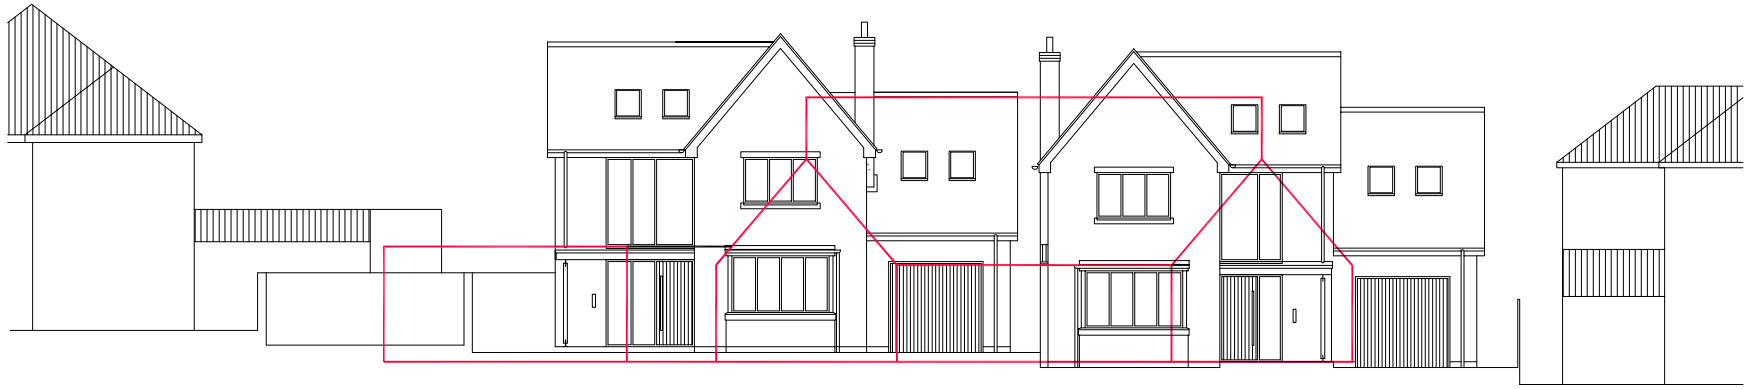

1. Streetscene Elevation, with existing bungalow marked on in red