



Note Distance to Boundary  
 A=0.15m (no guttering to overhang boundary)  
 B=2m  
 C=6.8m

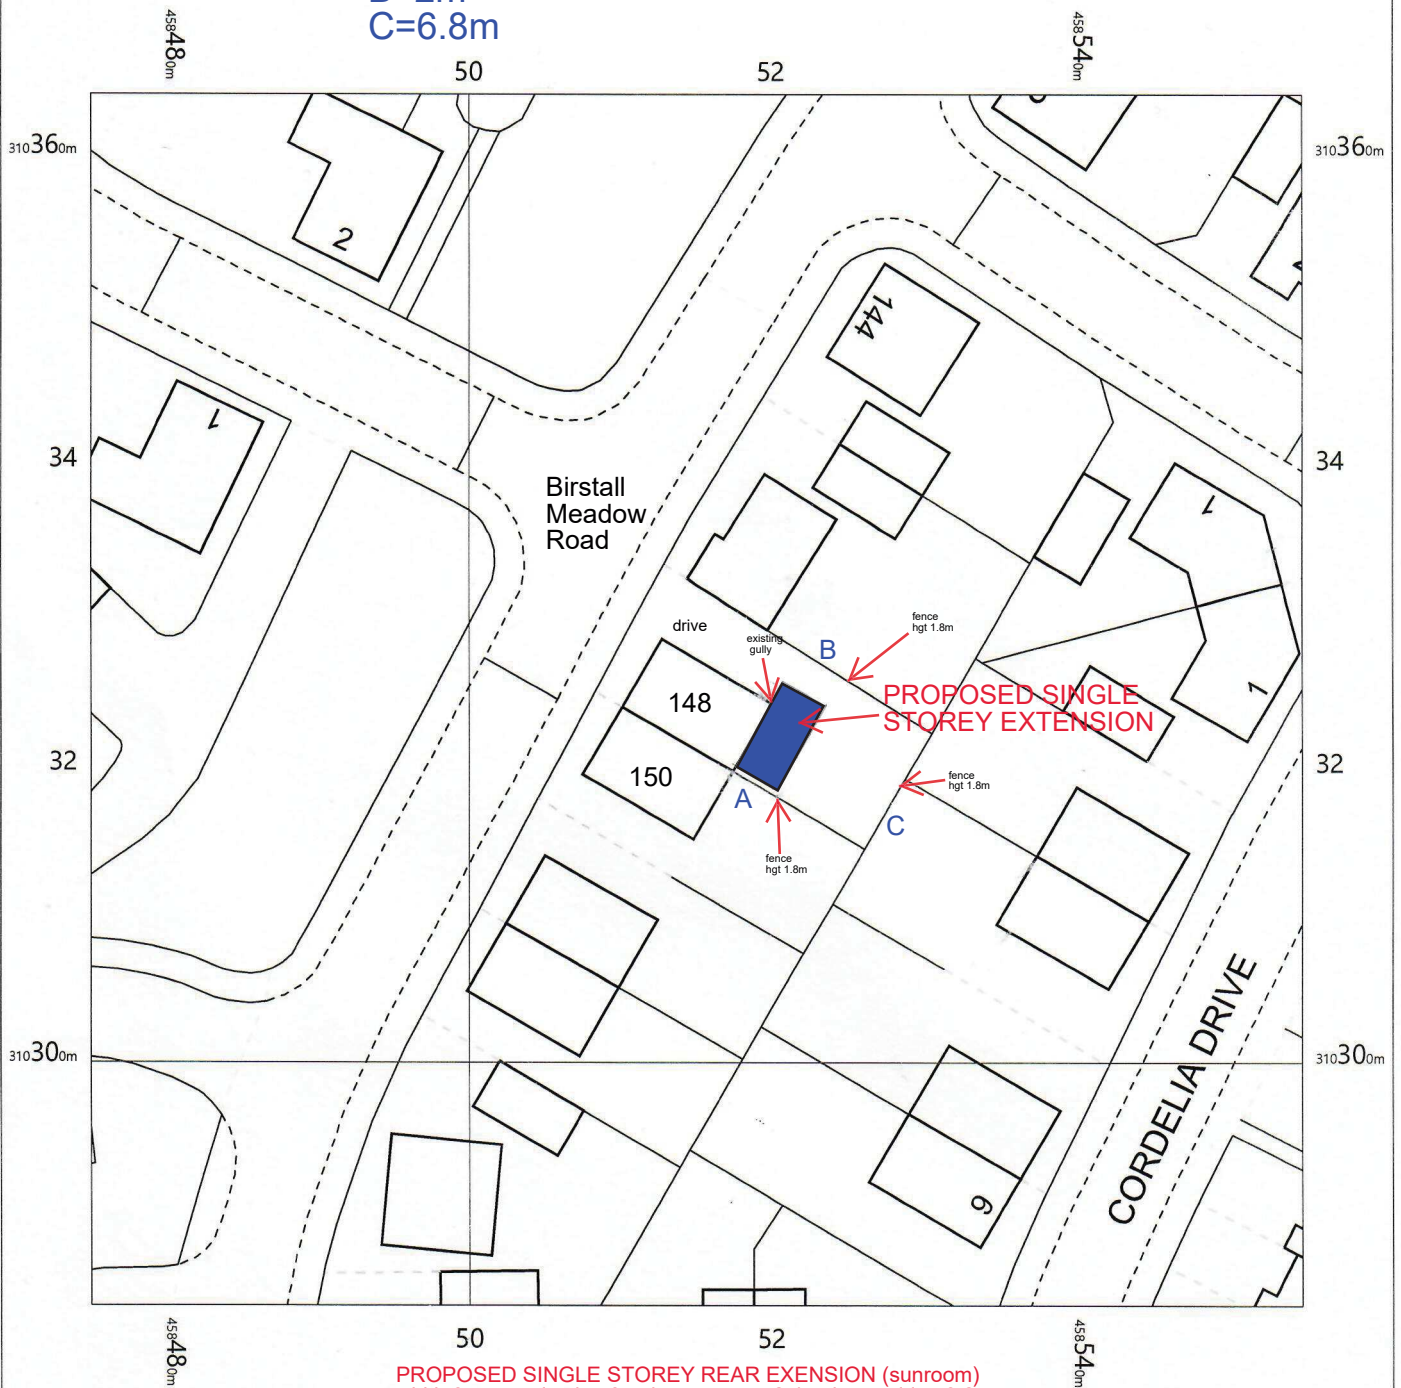

**PROPOSED SINGLE STOREY REAR EXTENSION (sunroom)**  
 width 6.5m, projection 3m, hgt to eaves 2.4m, hgt to ridge 3.2m  
 hgt to top parapet wall 3.3m  
 brickwork to match property, frames white upvc, glazing clear,  
 light weight tiled roof, tile colour to match property,

drainage to existing gully, boundary fence hgt to remain same,  
 access via drive ie materials etc

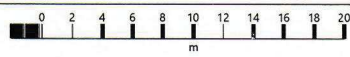

OS MasterMap 1250/2500/10000 scale  
 Thursday, June 17, 2021, ID: CM-00970067  
 www.centremapslive.co.uk  
 1:500 scale print at A4, Centre: 458515 E, 310324 N

©Crown Copyright Ordnance Survey. Licence no. 100019980

