


REVISIONS

REV A: AUGUST 2021 - ADDITIONAL ELEVATION INFORMATION PROVIDED AS REQUESTED BY PLANNING AUTHORITY.

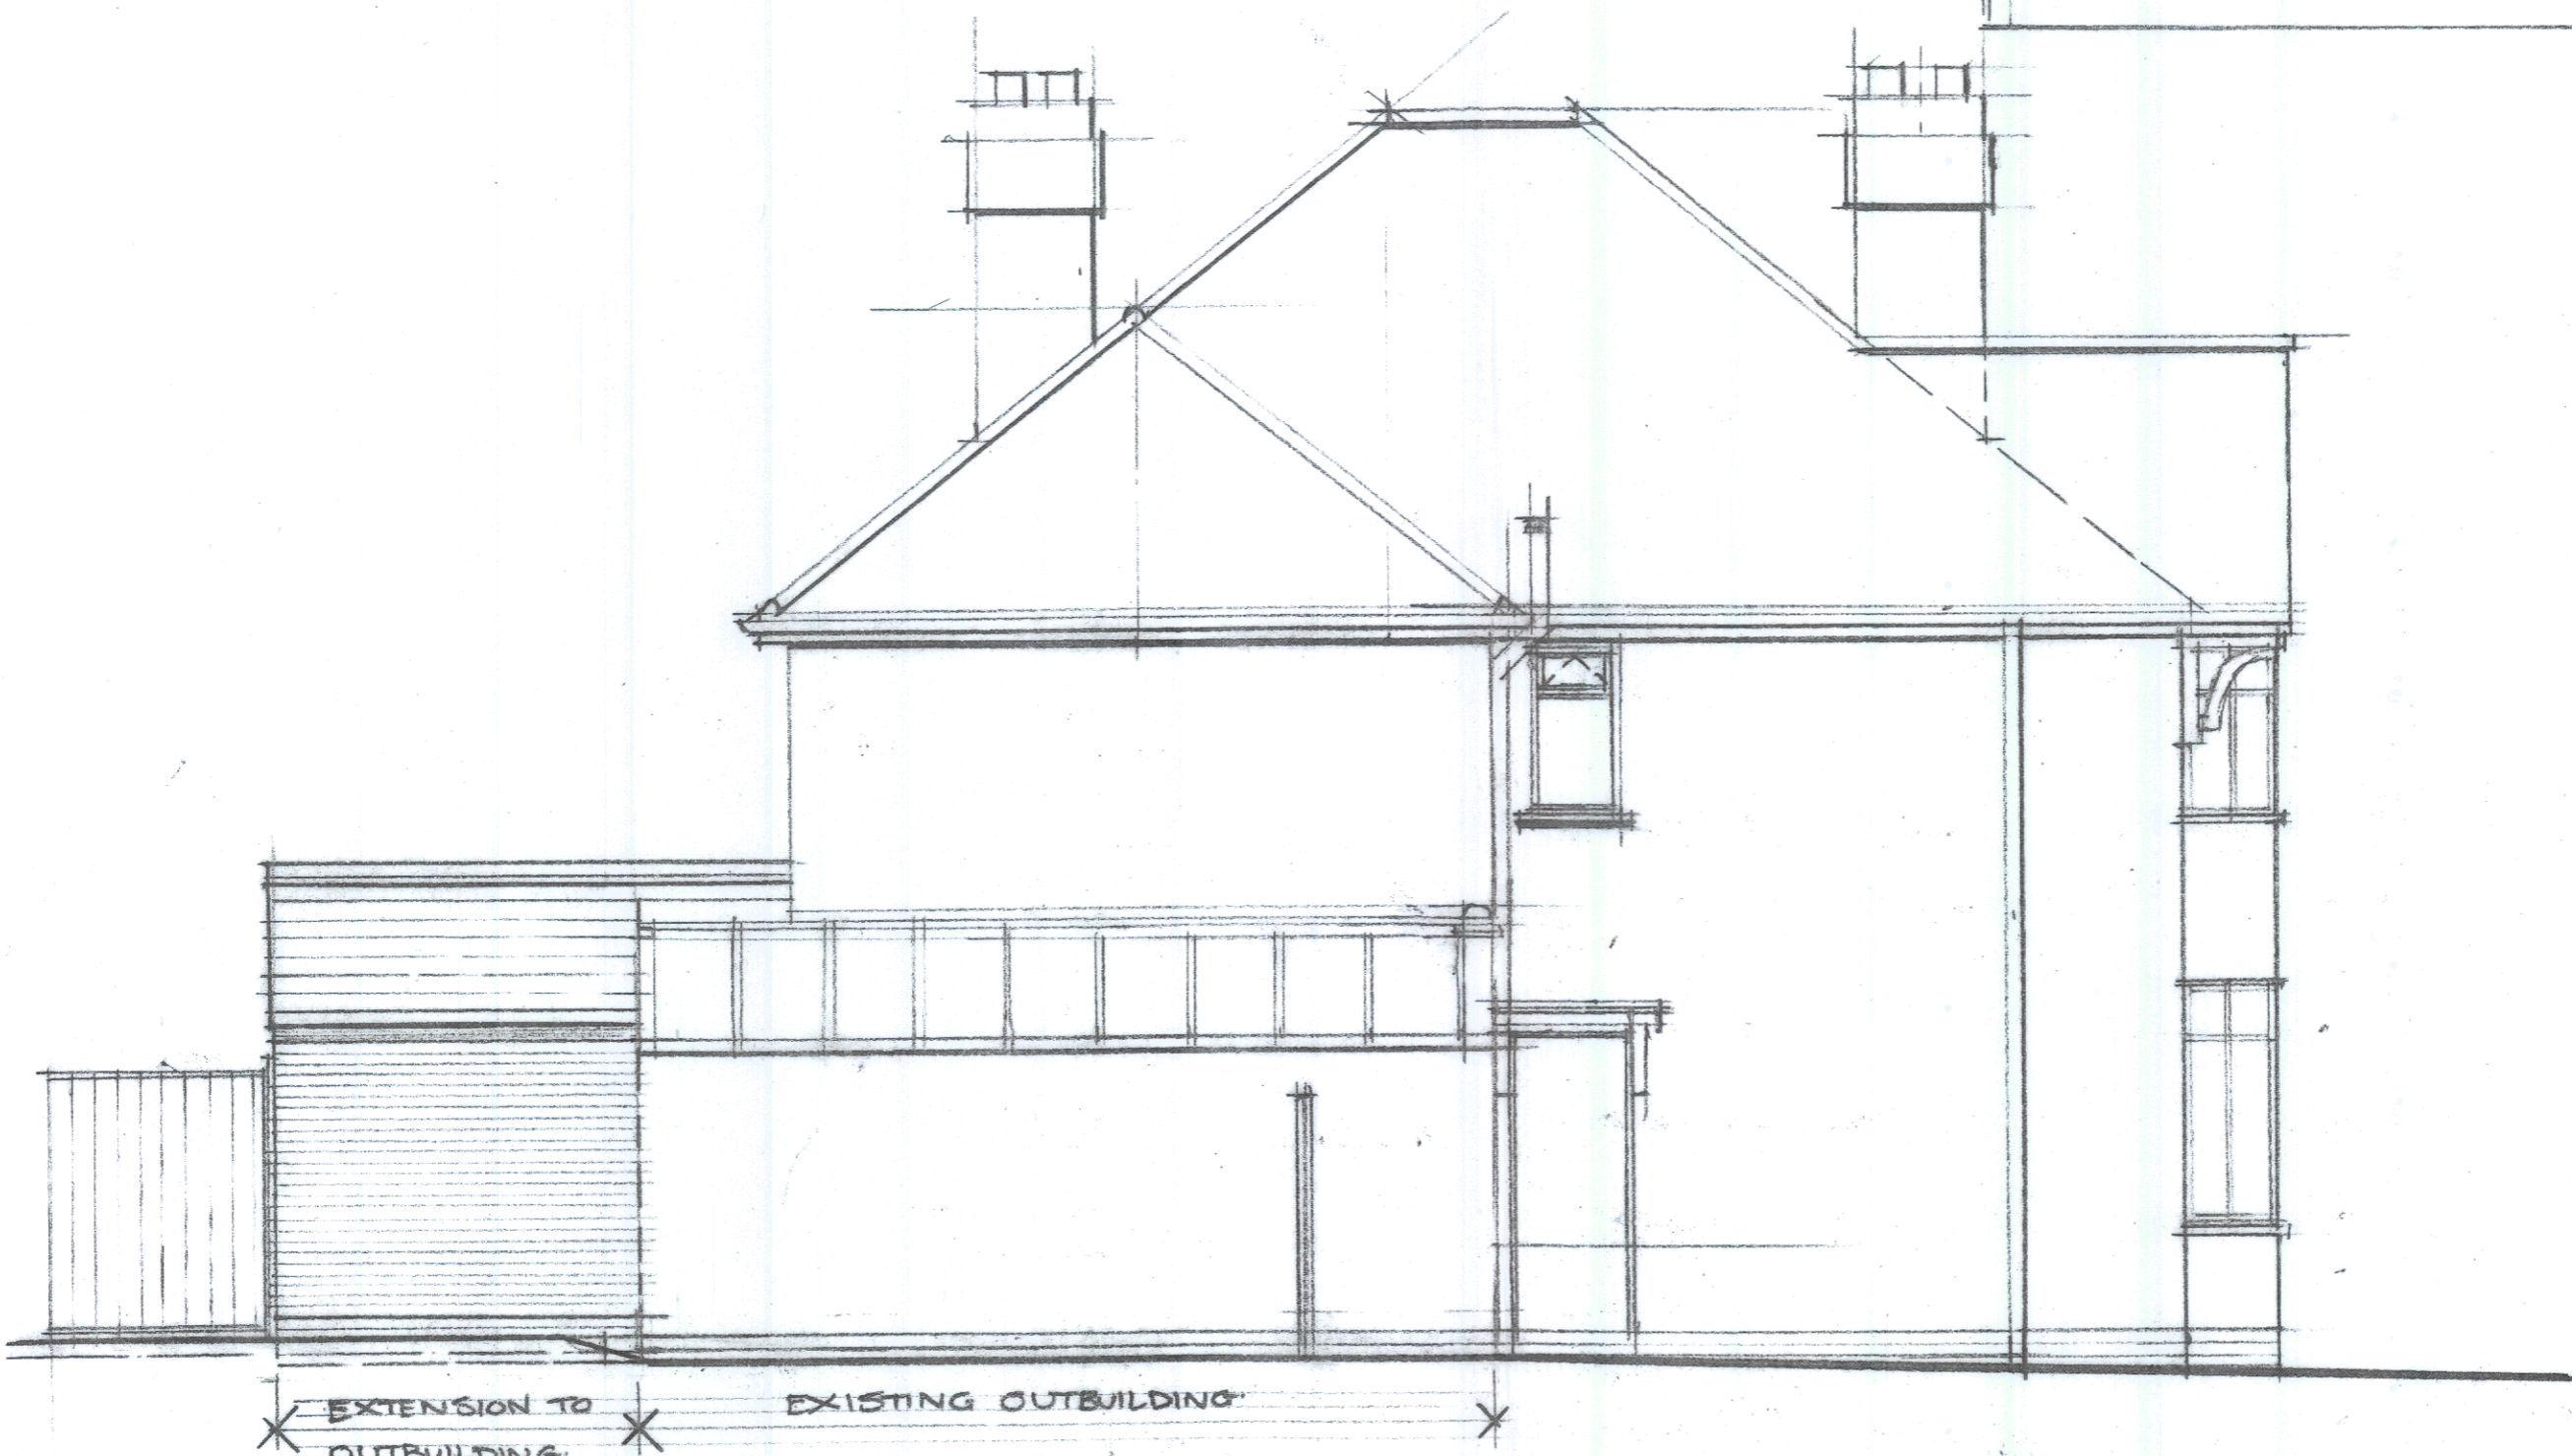

PROPOSED SIDE ELEVATION FROM NO.6 WENT ROAD.

PROJECT

PROPOSED SINGLE STOREY EXTENSION TO REAR OF PROPERTY TO FORM NEW UTILITY / OUTBUILDING AREA

FOR:

MR. B. WYMAN
8 WENT ROAD
BIRSTALL, LEICESTER.

04 AUG 2021

DRAWING TITLE

PROPOSED SIDE ELEVATION (FROM NO.6)

DATE:

AUGUST 2021

STATUS

STATUTORY APPROVALS

SCALE:

1:50@ A3 SIZE

DRAWING NO.

2020/11/BW/03
REV A