




EXISTING LOCATION PLAN 1:1250

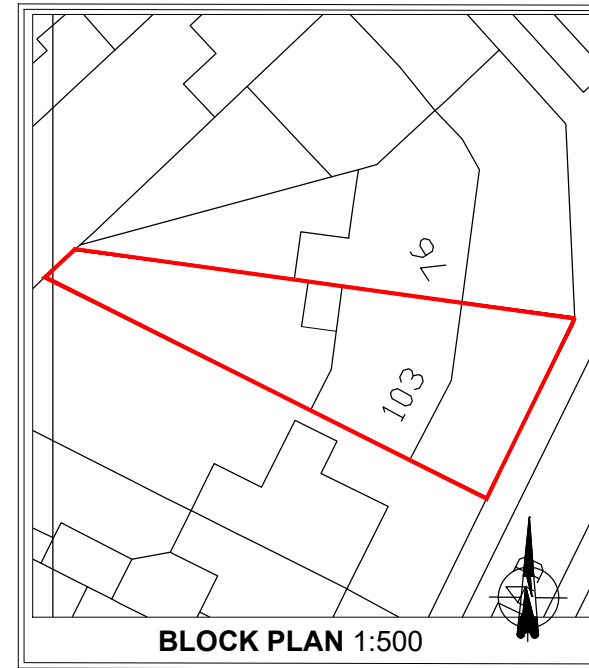

BLOCK PLAN 1:500

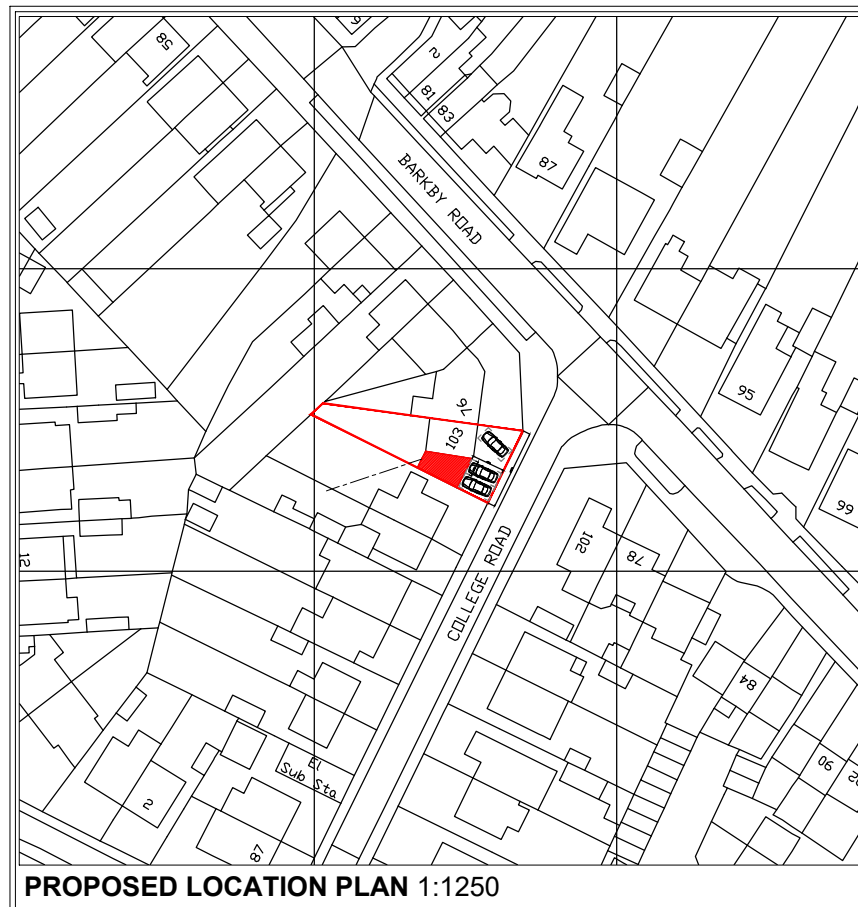

PROPOSED LOCATION PLAN 1:1250

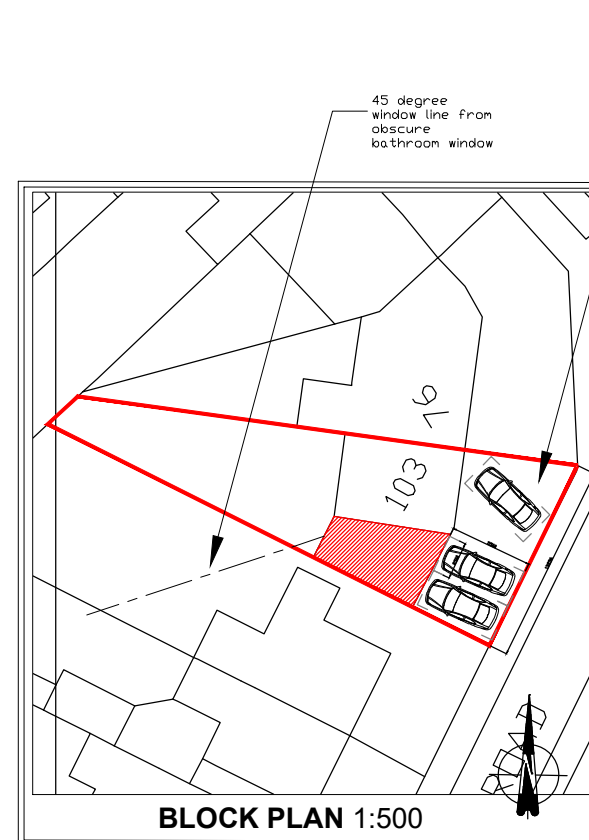

BLOCK PLAN 1:500

45 degree window line from obscure bathroom window

DCLG paper method referred to in paragraph 3.168. Four-bedroom dwellings in suburban or rural areas to have a minimum of 3 parking spaces

REVISION B - Parking spaces shown on proposed block plan
REVISION A - PRELIMINARY ISSUE

SITE LOCATION

CLIENT: Rachel Woodward	
JOB DESCRIPTION: PROPOSED SIDE EXTENSION TO 103 COLLEGE ROAD, SYSTON, LE7 2AQ	
SCALE 1:100 @ A3	DATE 30.07.21
DRAWN BY JTC	DRAWING No: 003
<small>ALL DIMENSIONS TO BE CHECKED ON SITE BEFORE CONSTRUCTION. ANY DISCREPANCIES TO BE DISCUSSED AND AGREED WITH ARCHITECTURAL TECH PRIOR TO PROCEEDING.</small>	
<small>THIS DRAWING IS THE PROPERTY OF DRAWER AND MUST NOT BE COPIED OR REPRODUCED WITHOUT PRIOR WRITTEN CONSENT.</small>	
<small>HEALTH AND SAFETY EXECUTIVE (HSE) WILL NEED TO BE NOTIFIED PRIOR TO COMMENCEMENT OF THE PROJECT</small>	