

Do not scale from this drawing other than for planning purposes.



Contractor to check all dimensions prior to commencement on site and notify the architect of any errors, omissions or discrepancies.

Architects to retain copyright of this drawing, no copies or alterations may be made without their permission.

**CDM Design Risk Assessment**

Refer to Risk Assessment/Health and Safety Plan  
The following particular risks have been identified:

Notes:

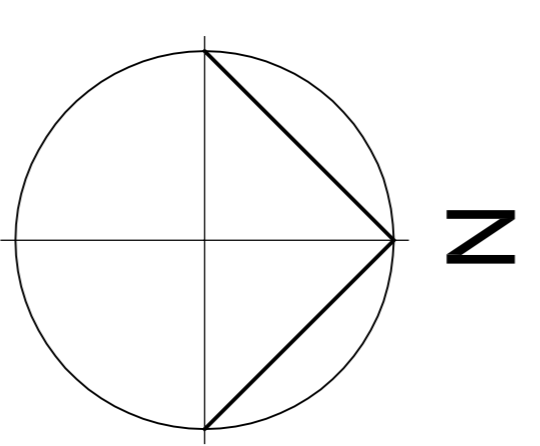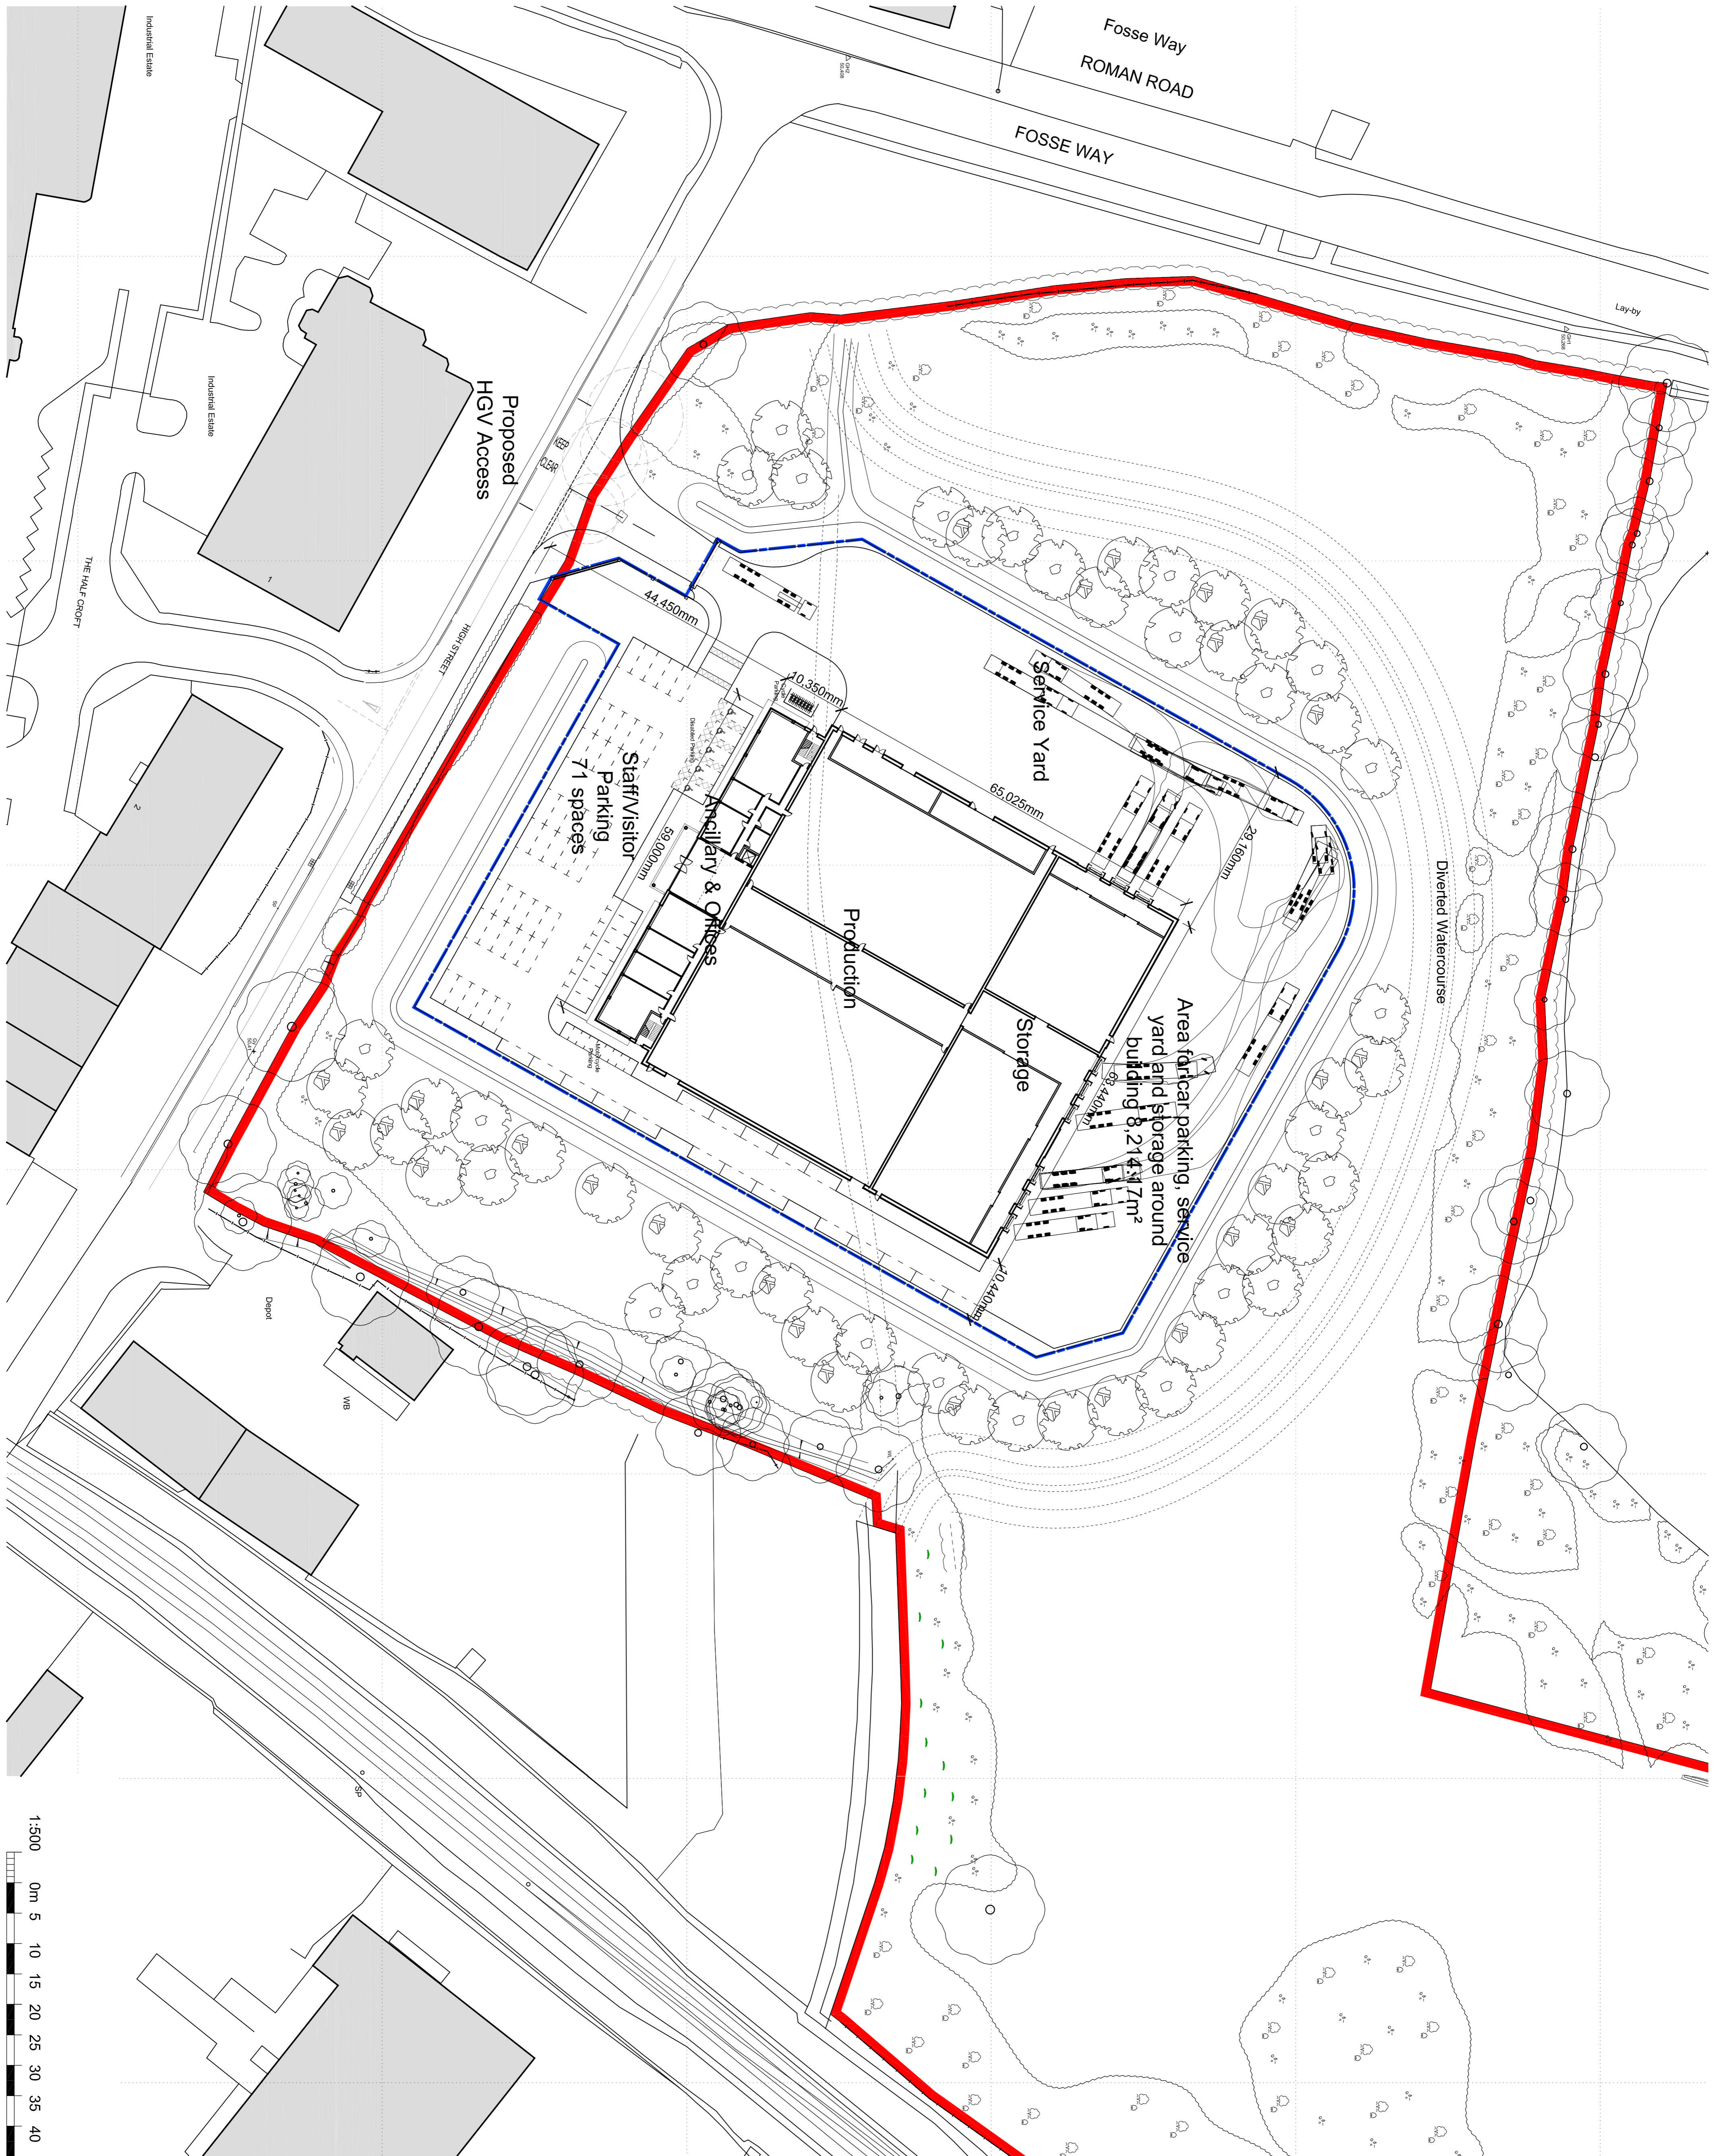

D	Zebra crossing omitted.	27.02.18
C	Car parking provision updated, HGV access & vehicle maneuvering indicated.	05.02.18
B	Plans updated	25.10.17
A	Axes updated	13.10.17

**Commercial Development**  
High Street, Syston, Leicester  
for Pukka Pies.

**Site Plan**

DTG No. **P74 (PL)01** Rev. **D**

Scale **1:500@A1** Date **Sept '17** Ref **jem**

**architects le1**  
38 Nelson Street  
Leicester LE1 7BA  
Tel: 0116 2758500 Fax: 0116 2543487  
mail@architectsle1.co.uk

